


# 1101 BRICKELL

## Ground Floor Plan

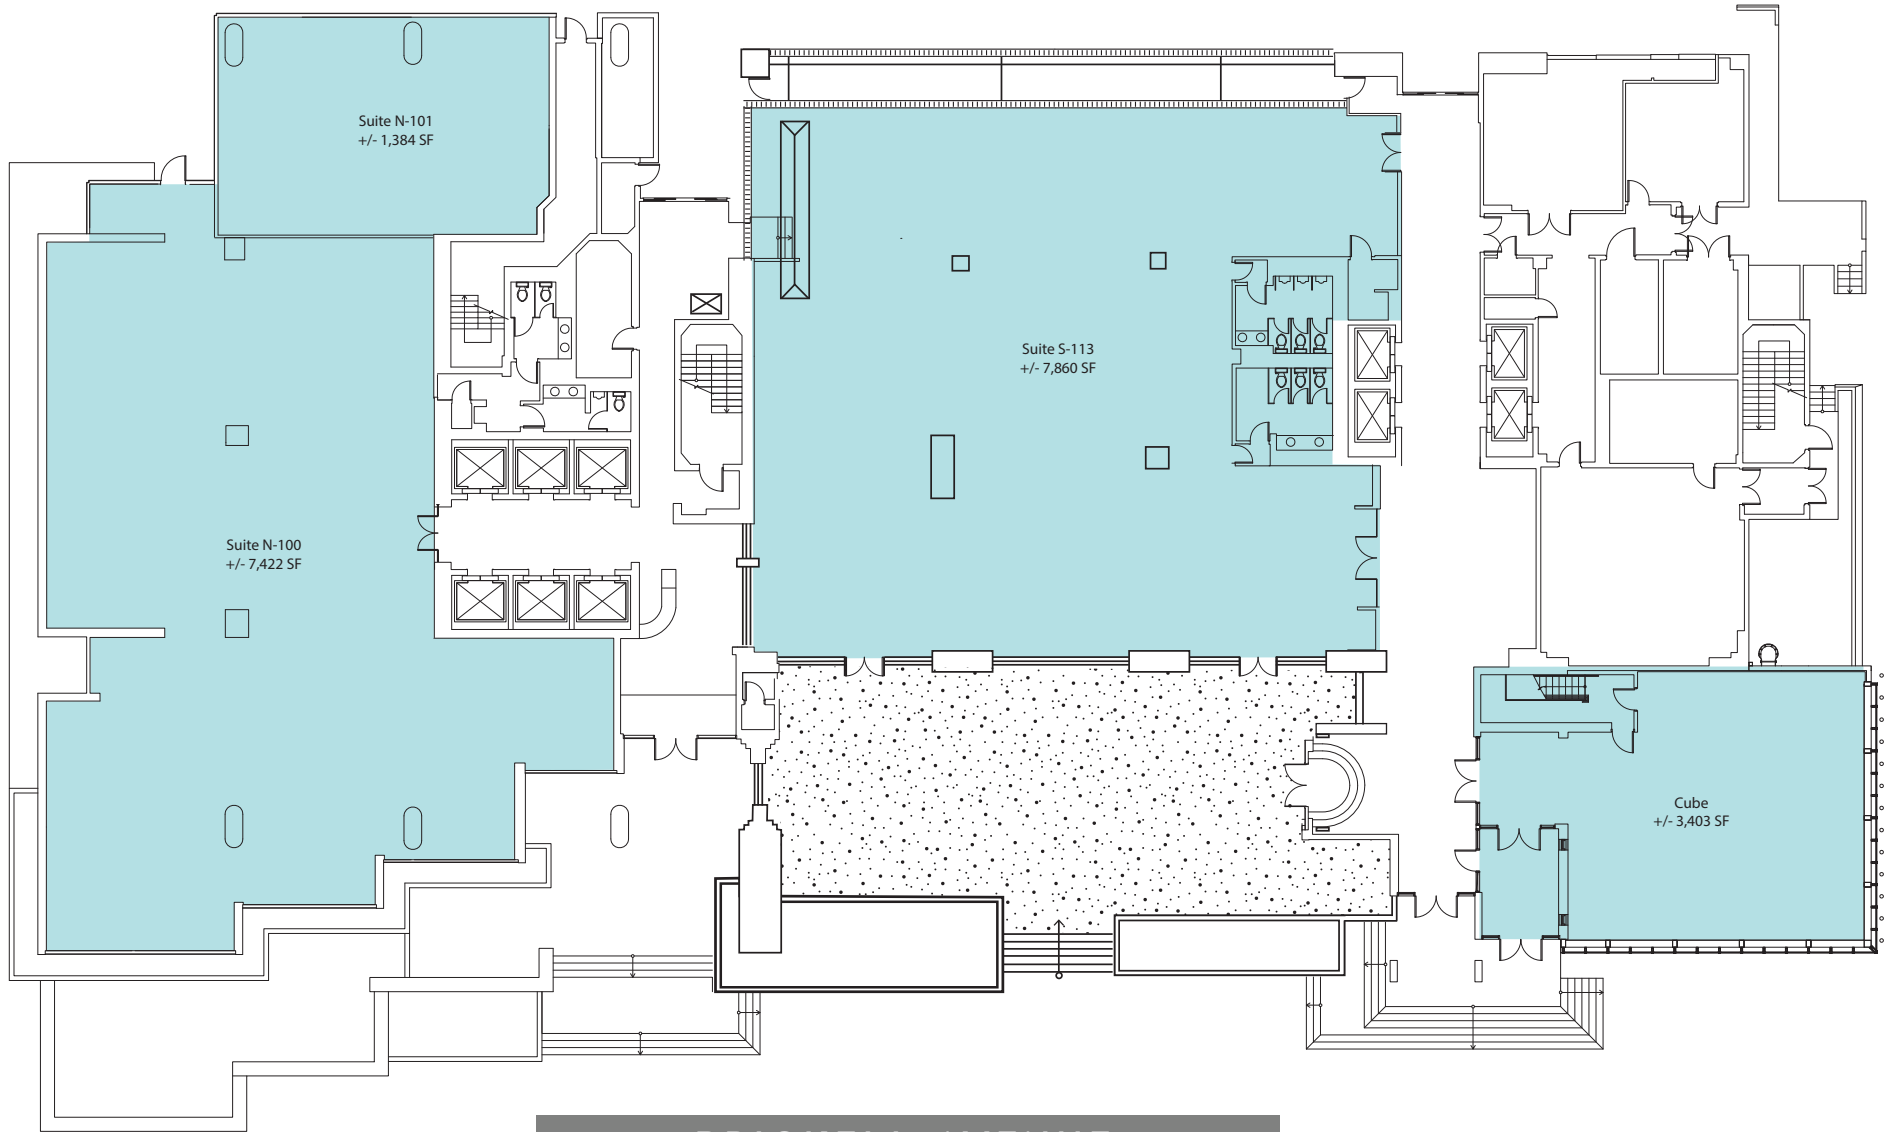

BRICKELL AVENUE


SCALE: NTS

NOTE: THIS PLAN WAS PREPARED USING THE BEST AVAILABLE METHODS FOR SIZING OF SPACE. ACTUAL AREAS, DIMENSIONS AND CONDITIONS. SHOULD BE REVERIFIED PRIOR TO ANY CONSTRUCTION AND CHANGES. FLOOR PLAN SPACE DEPICTION BY COLORED AREA FOR MARKETING PURPOSES ONLY.

# 1101

## BRICKELL

### 2nd Floor Plan/South Tower

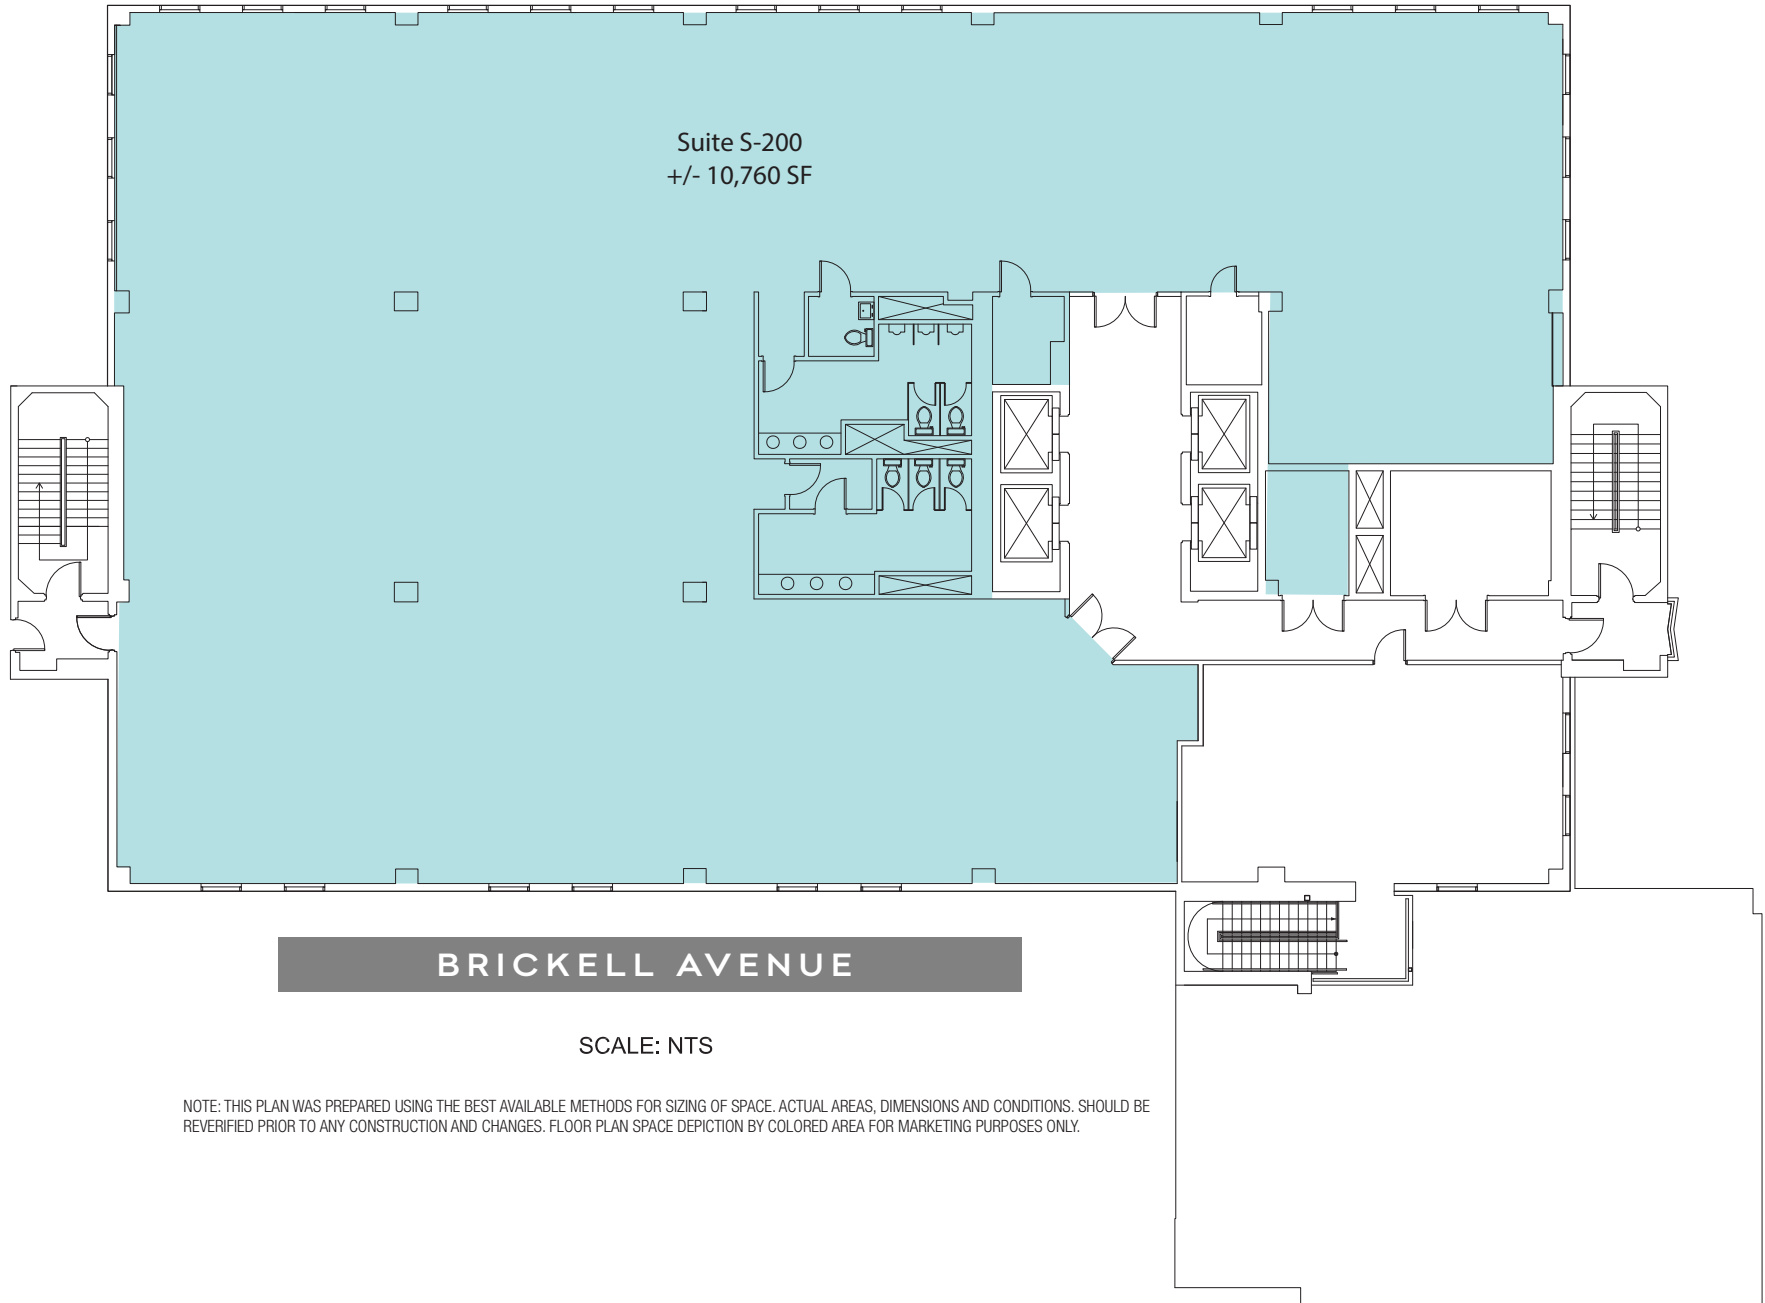


BRICKELL AVENUE

SCALE: NTS

NOTE: THIS PLAN WAS PREPARED USING THE BEST AVAILABLE METHODS FOR SIZING OF SPACE. ACTUAL AREAS, DIMENSIONS AND CONDITIONS, SHOULD BE REVERIFIED PRIOR TO ANY CONSTRUCTION AND CHANGES. FLOOR PLAN SPACE DEPICTION BY COLORED AREA FOR MARKETING PURPOSES ONLY.

# 1101 BRICKELL

## 3rd Floor Plan/South Tower

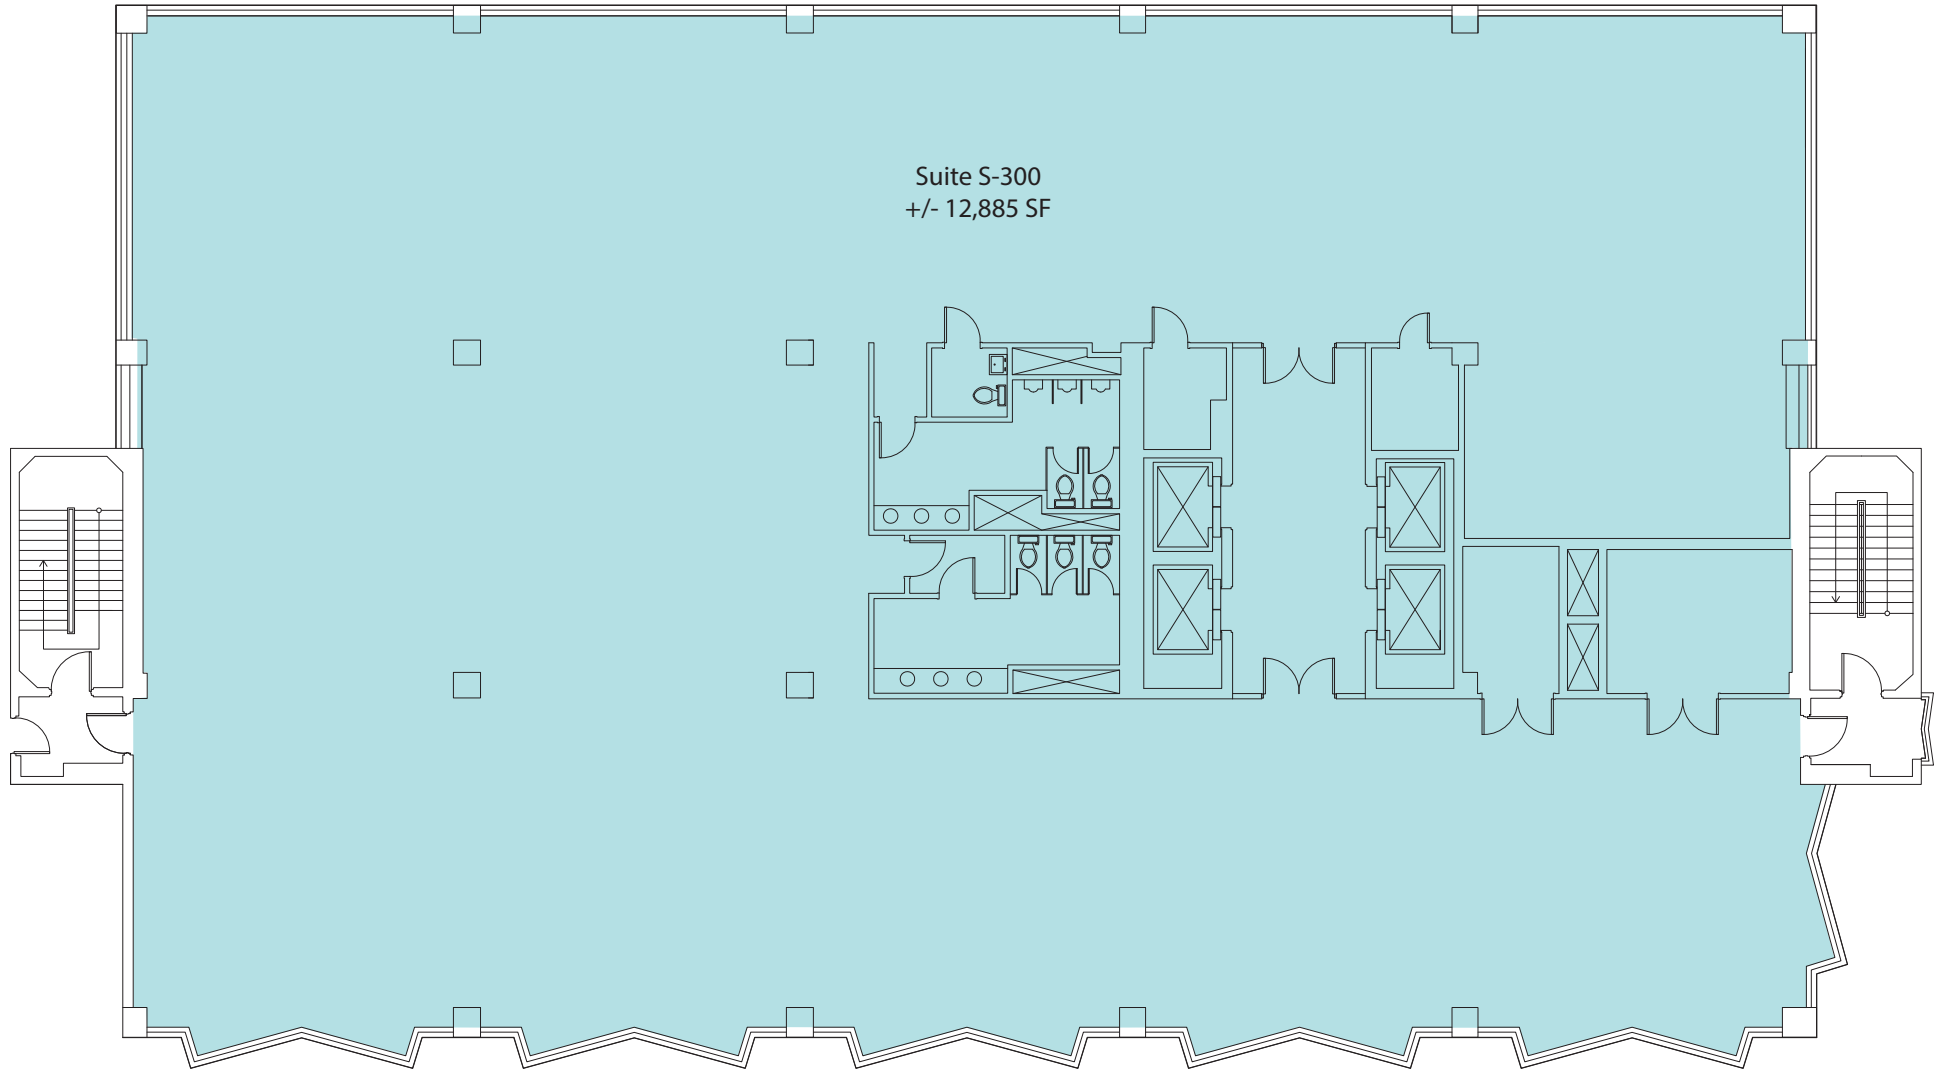


BRICKELL AVENUE

SCALE: NTS

NOTE: THIS PLAN WAS PREPARED USING THE BEST AVAILABLE METHODS FOR SIZING OF SPACE. ACTUAL AREAS, DIMENSIONS AND CONDITIONS. SHOULD BE REVERIFIED PRIOR TO ANY CONSTRUCTION AND CHANGES. FLOOR PLAN SPACE DEPICTION BY COLORED AREA FOR MARKETING PURPOSES ONLY.

# 1101 BRICKELL

## 4th Floor Plan/South Tower

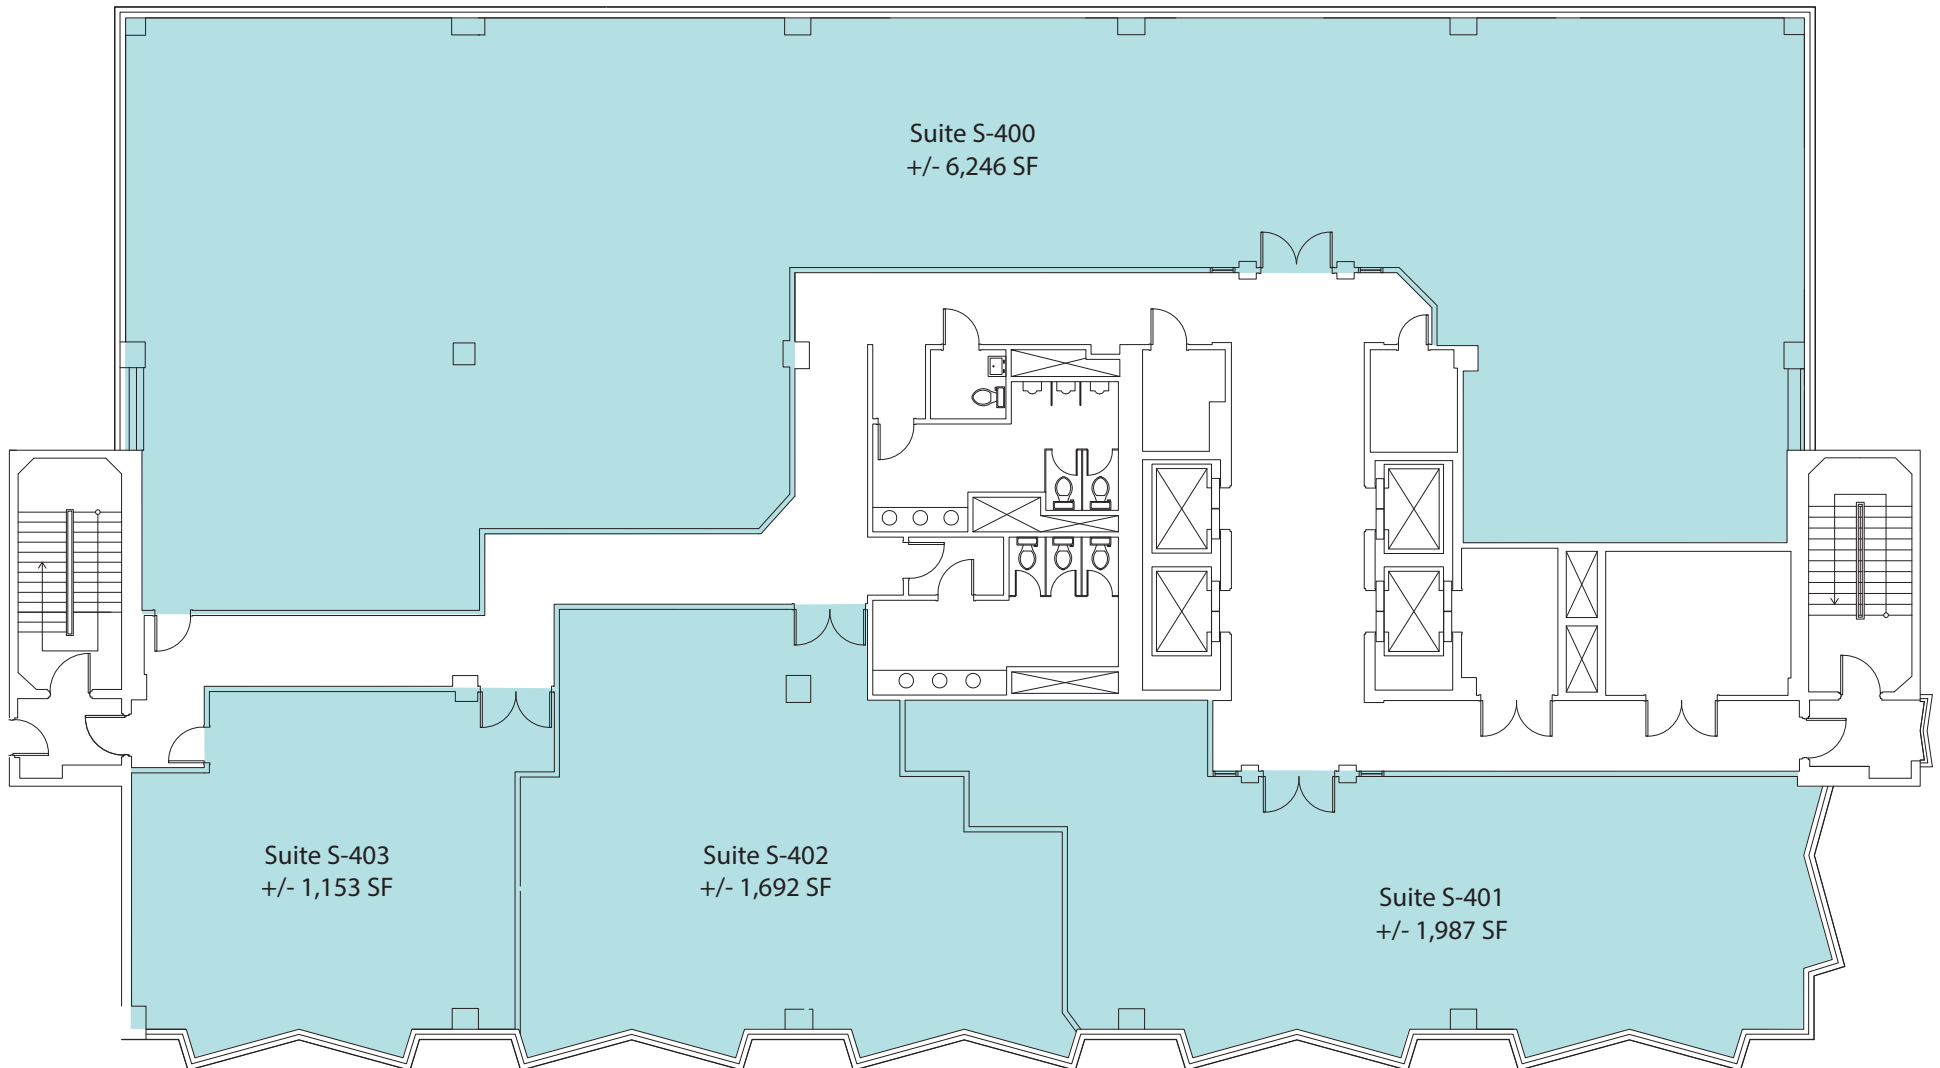


BRICKELL AVENUE

SCALE: NTS

NOTE: THIS PLAN WAS PREPARED USING THE BEST AVAILABLE METHODS FOR SIZING OF SPACE. ACTUAL AREAS, DIMENSIONS AND CONDITIONS. SHOULD BE REVERIFIED PRIOR TO ANY CONSTRUCTION AND CHANGES. FLOOR PLAN SPACE DEPICTION BY COLORED AREA FOR MARKETING PURPOSES ONLY.

# 1101 BRICKELL

## 5th Floor Plan/South Tower

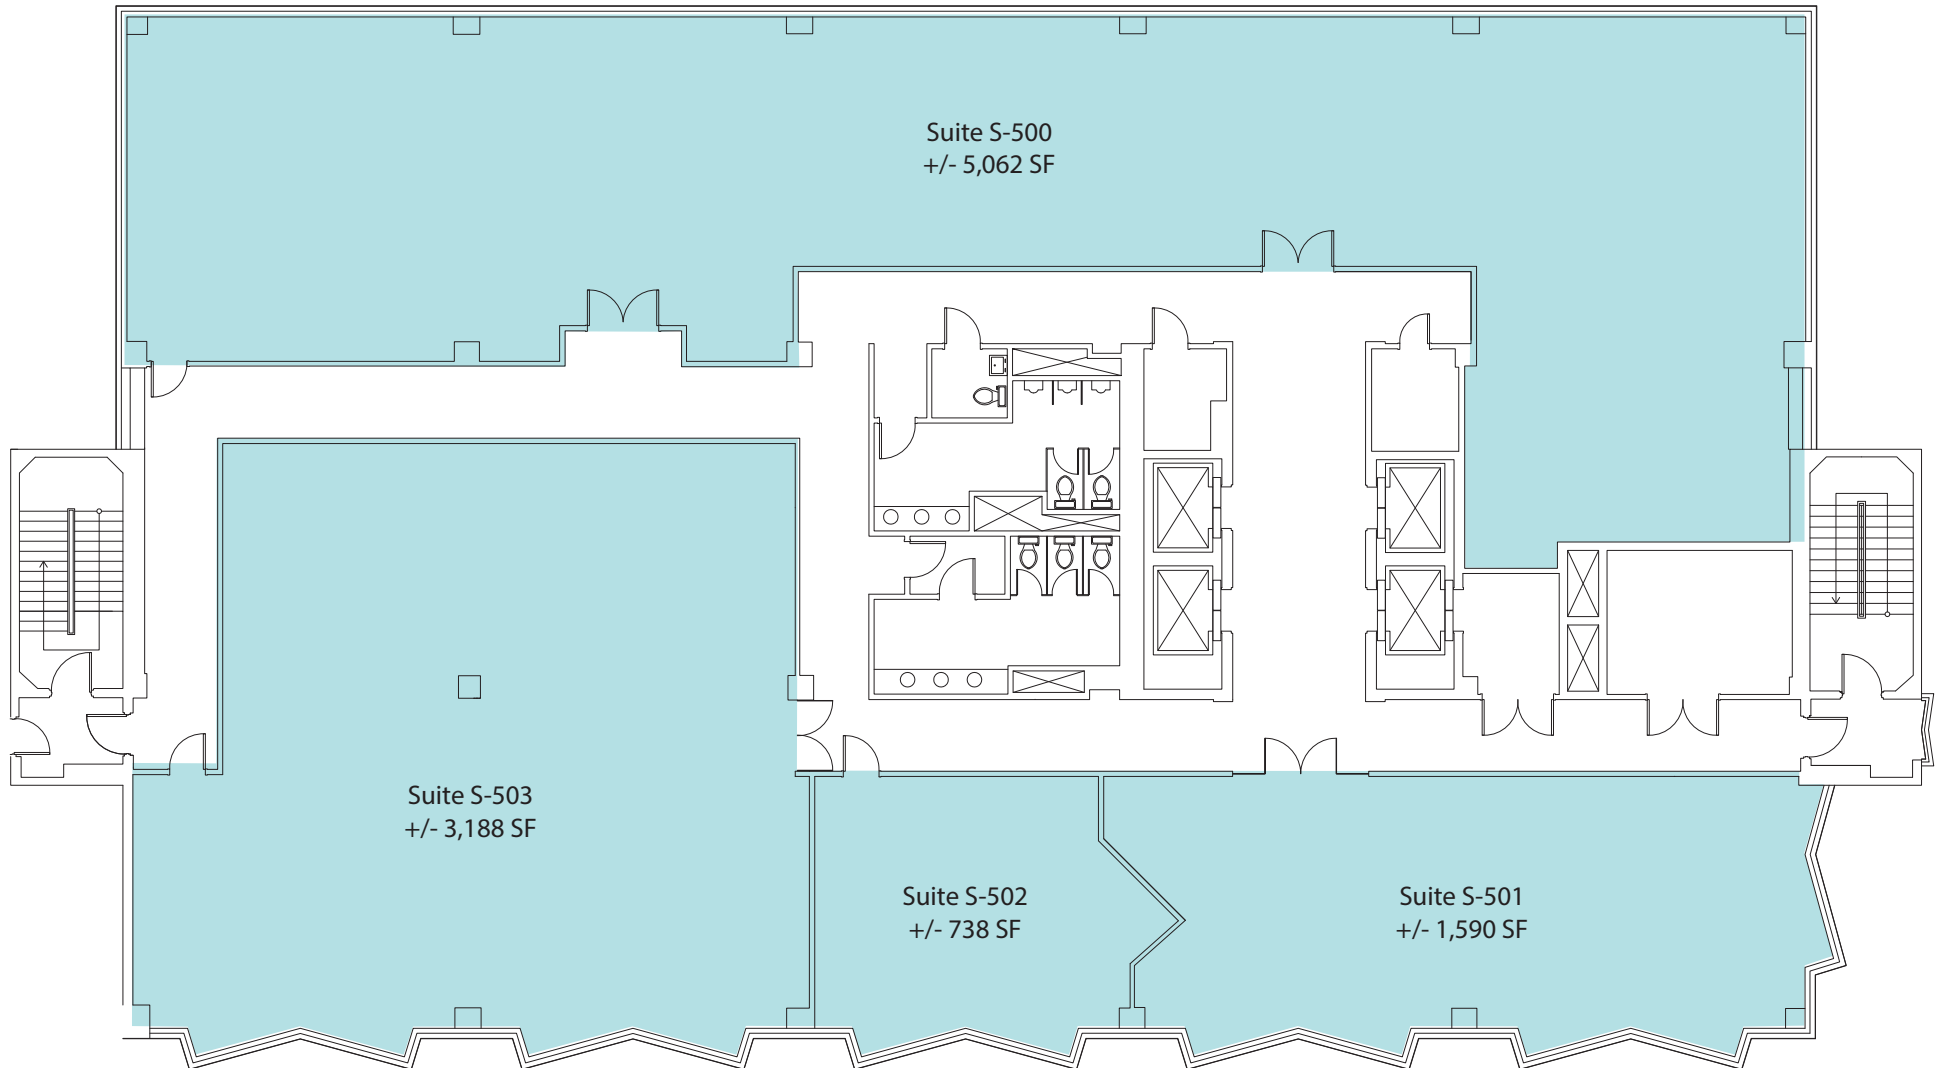


BRICKELL AVENUE

SCALE: NTS

NOTE: THIS PLAN WAS PREPARED USING THE BEST AVAILABLE METHODS FOR SIZING OF SPACE. ACTUAL AREAS, DIMENSIONS AND CONDITIONS. SHOULD BE REVERIFIED PRIOR TO ANY CONSTRUCTION AND CHANGES. FLOOR PLAN SPACE DEPICTION BY COLORED AREA FOR MARKETING PURPOSES ONLY.

# 1101 BRICKELL

## 6th Floor Plan/South Tower

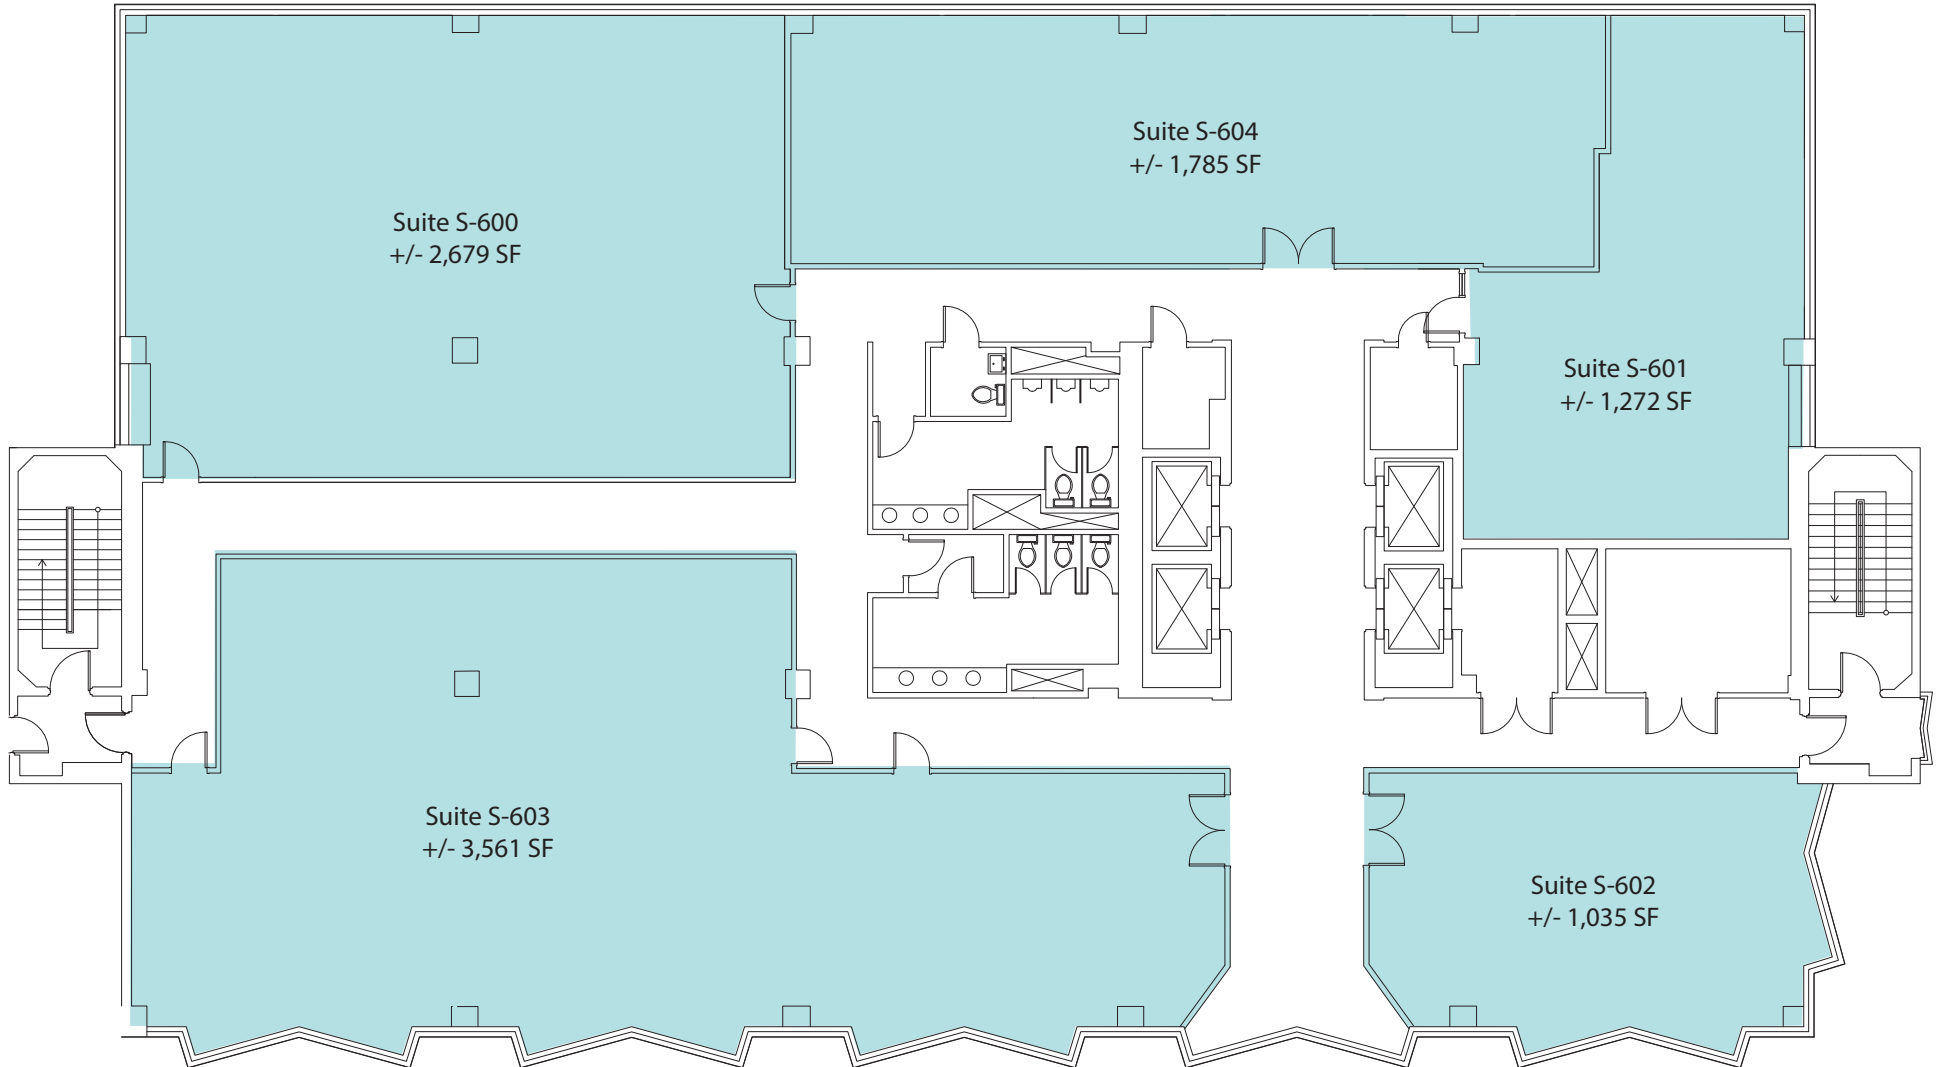


BRICKELL AVENUE

SCALE: NTS

NOTE: THIS PLAN WAS PREPARED USING THE BEST AVAILABLE METHODS FOR SIZING OF SPACE. ACTUAL AREAS, DIMENSIONS AND CONDITIONS, SHOULD BE REVERIFIED PRIOR TO ANY CONSTRUCTION AND CHANGES. FLOOR PLAN SPACE DEPICTION BY COLORED AREA FOR MARKETING PURPOSES ONLY.

# 1101 BRICKELL

## 7th Floor Plan/South Tower

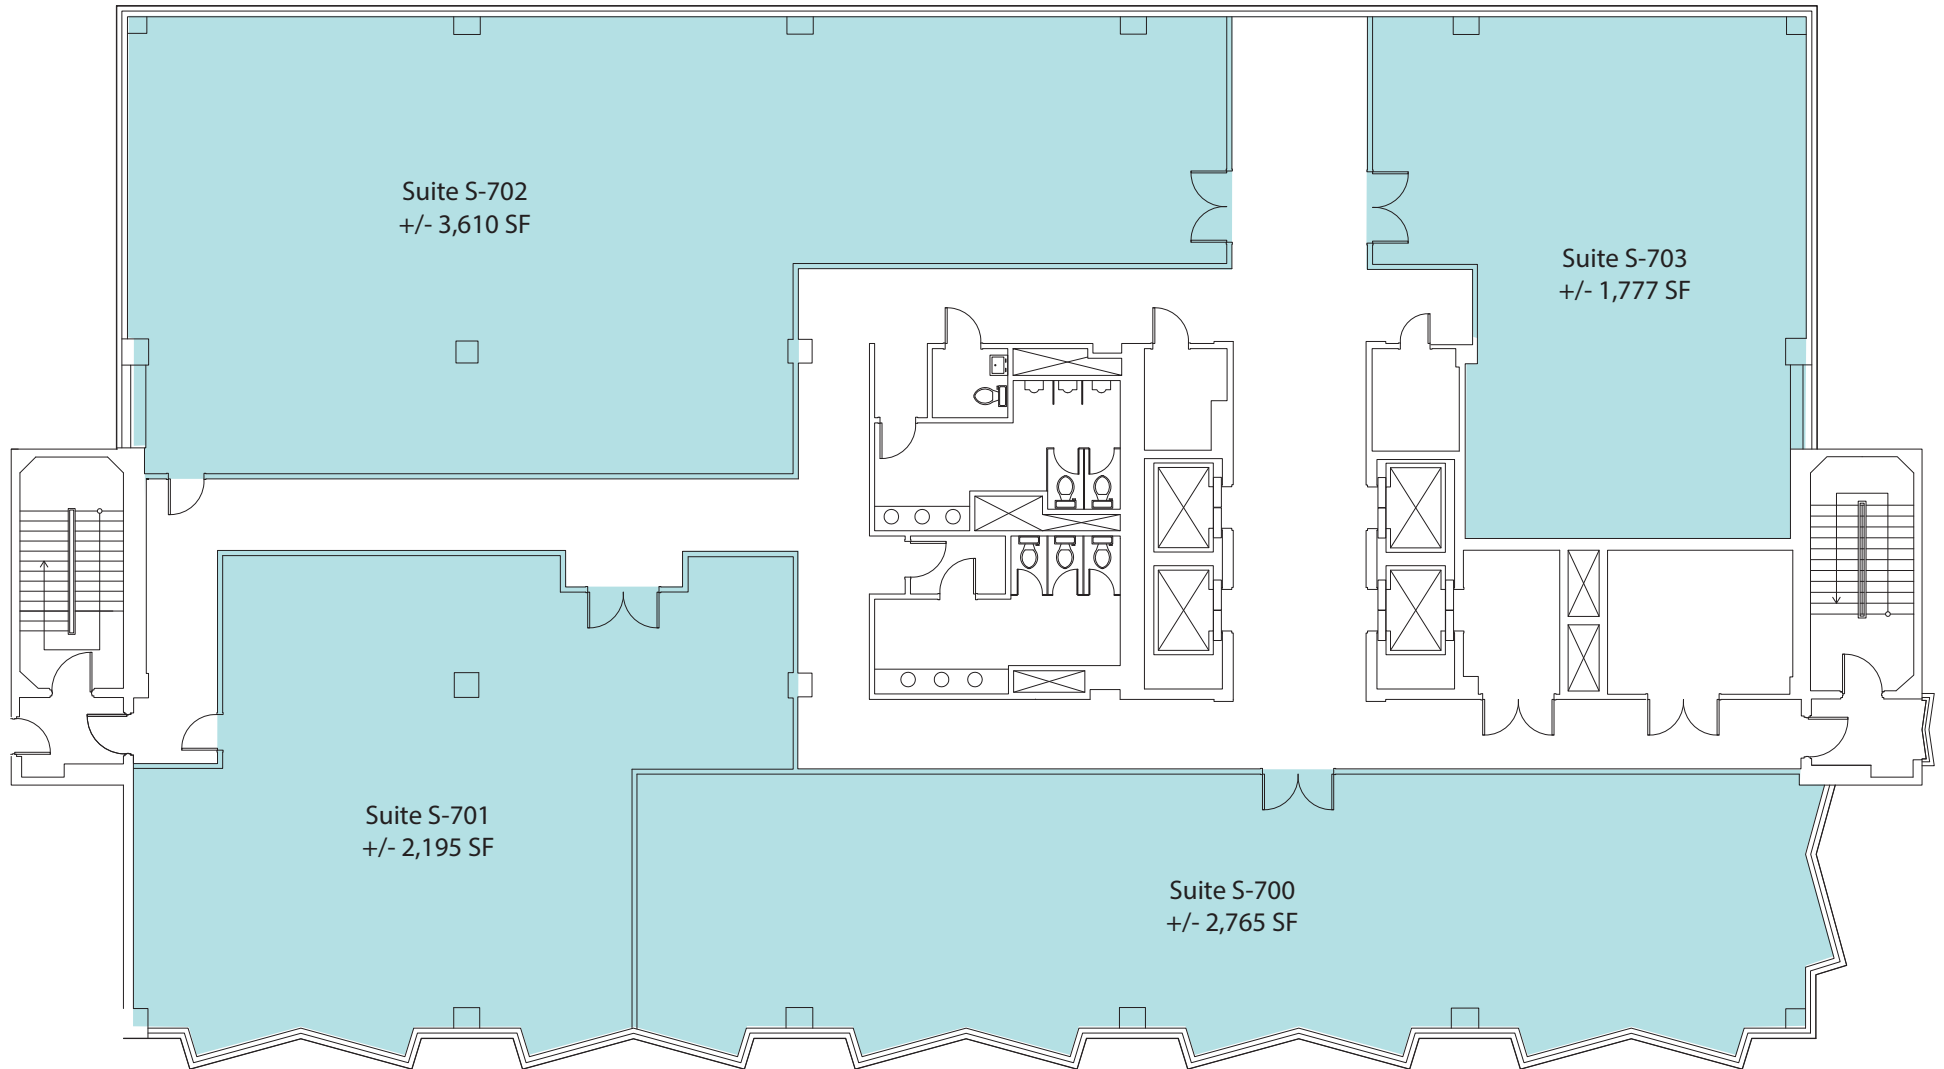


BRICKELL AVENUE

SCALE: NTS

NOTE: THIS PLAN WAS PREPARED USING THE BEST AVAILABLE METHODS FOR SIZING OF SPACE. ACTUAL AREAS, DIMENSIONS AND CONDITIONS. SHOULD BE REVERIFIED PRIOR TO ANY CONSTRUCTION AND CHANGES. FLOOR PLAN SPACE DEPICTION BY COLORED AREA FOR MARKETING PURPOSES ONLY.

# 1101 BRICKELL

## 8th Floor Plan/South Tower

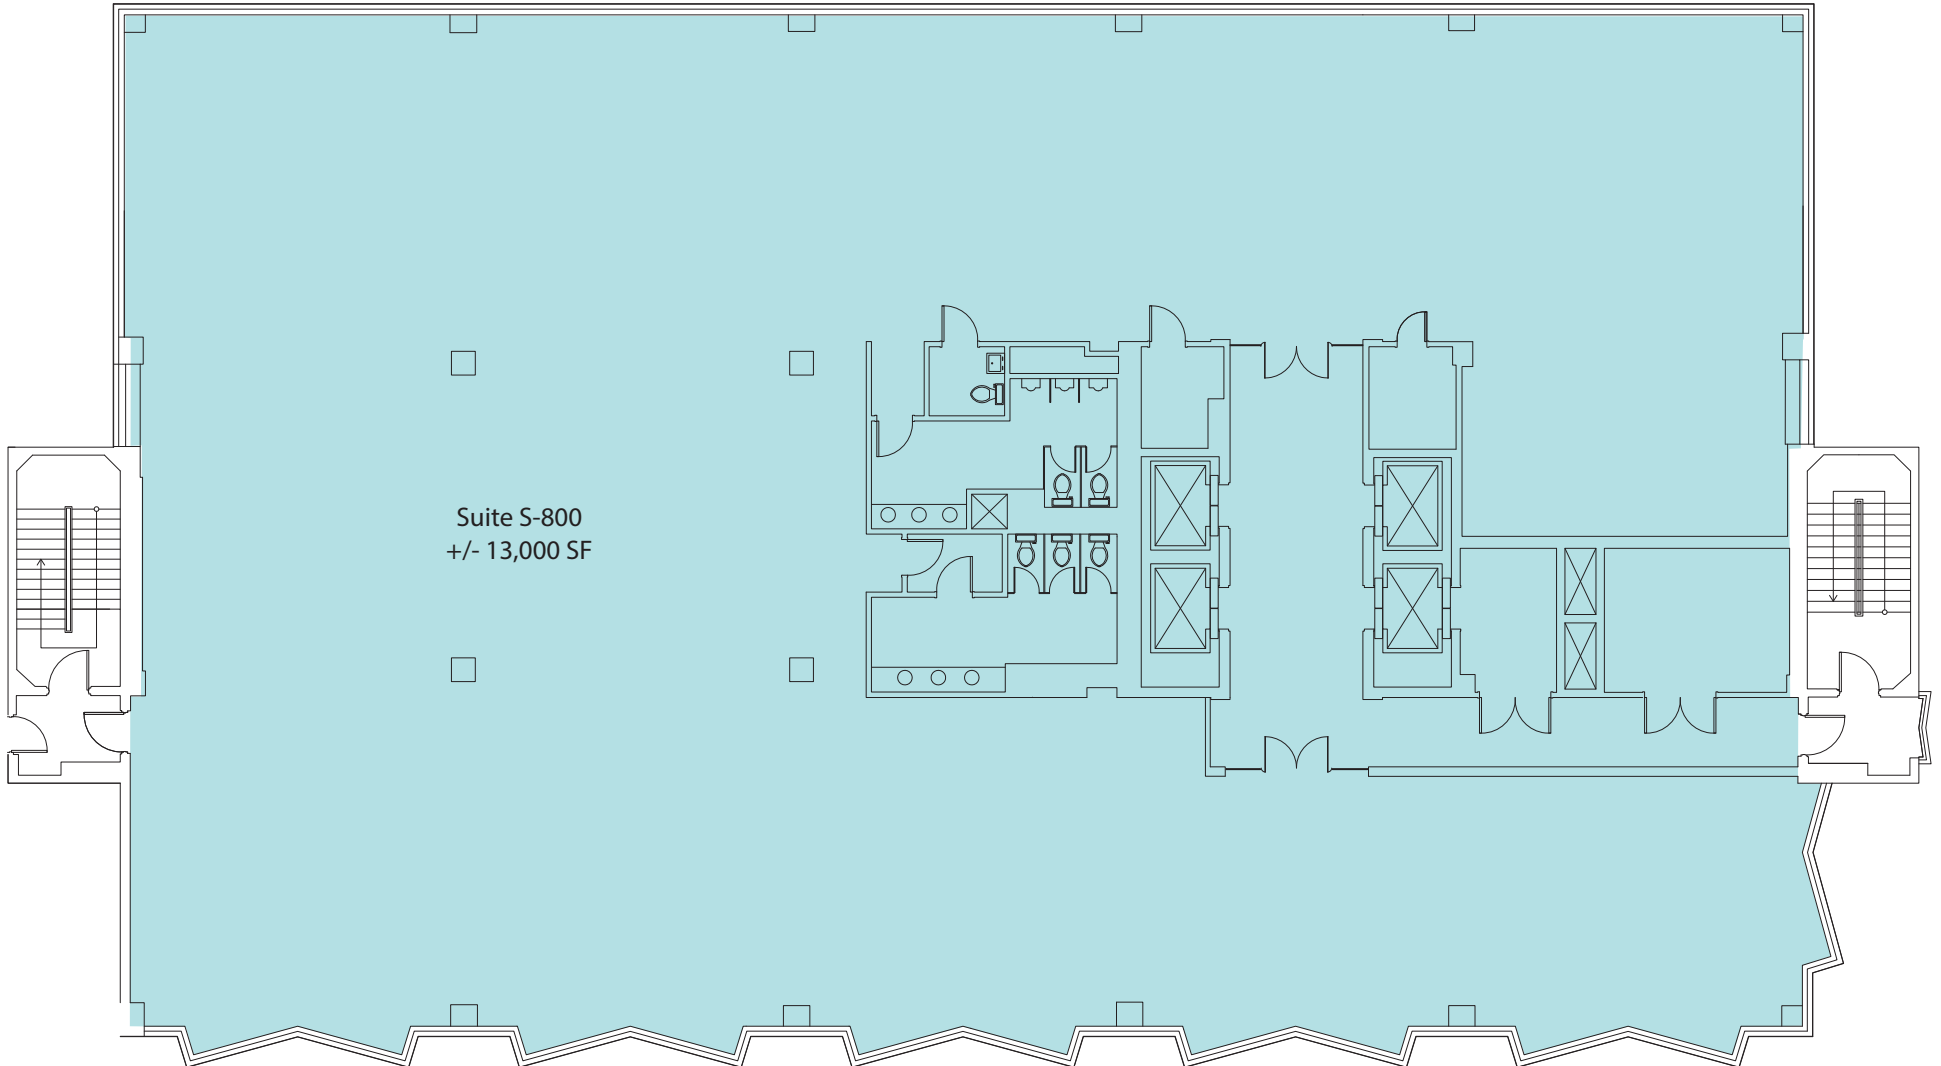

BRICKELL AVENUE


SCALE: NTS

NOTE: THIS PLAN WAS PREPARED USING THE BEST AVAILABLE METHODS FOR SIZING OF SPACE. ACTUAL AREAS, DIMENSIONS AND CONDITIONS, SHOULD BE REVERIFIED PRIOR TO ANY CONSTRUCTION AND CHANGES. FLOOR PLAN SPACE DEPICTION BY COLORED AREA FOR MARKETING PURPOSES ONLY.



# 1101 BRICKELL

## 9th Floor Plan/South Tower

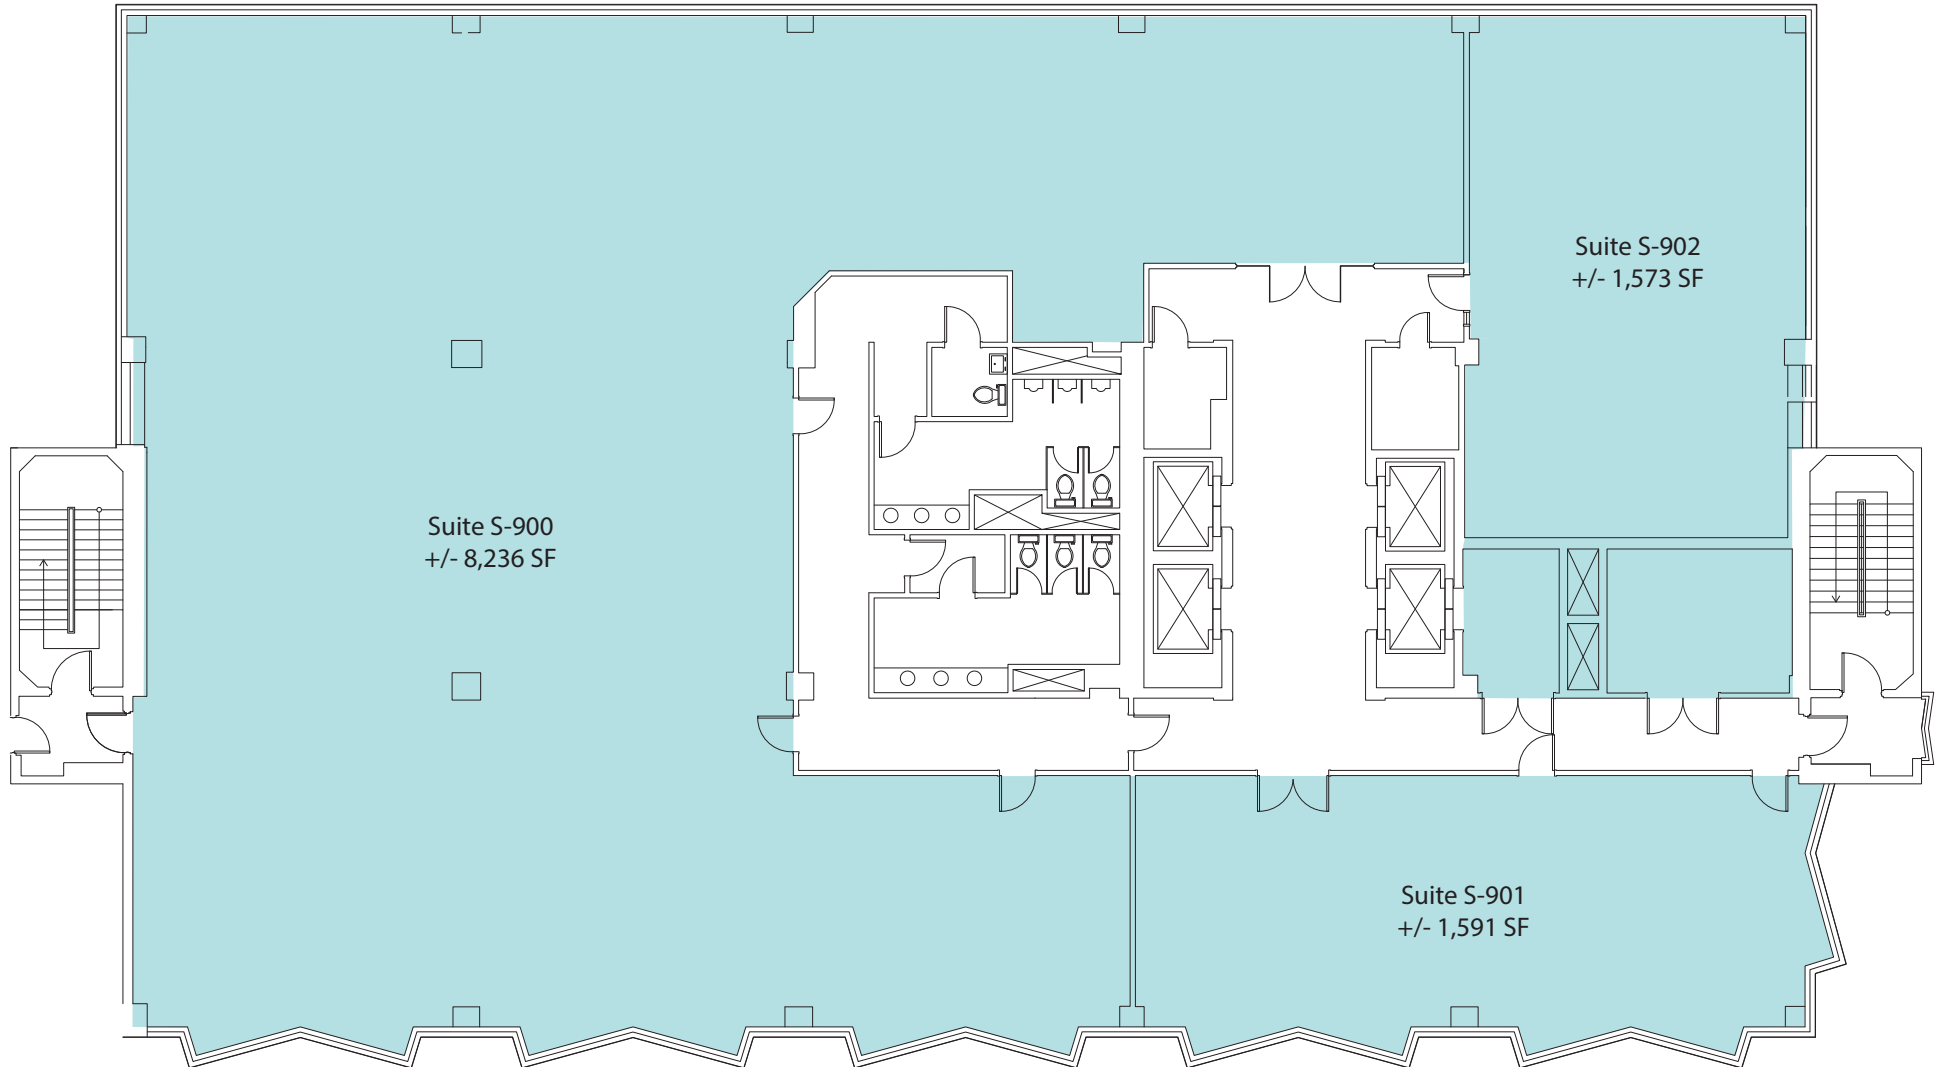


BRICKELL AVENUE

SCALE: NTS

NOTE: THIS PLAN WAS PREPARED USING THE BEST AVAILABLE METHODS FOR SIZING OF SPACE. ACTUAL AREAS, DIMENSIONS AND CONDITIONS. SHOULD BE REVERIFIED PRIOR TO ANY CONSTRUCTION AND CHANGES. FLOOR PLAN SPACE DEPICTION BY COLORED AREA FOR MARKETING PURPOSES ONLY.

# 1101 BRICKELL

## 10th Floor Plan/South Tower

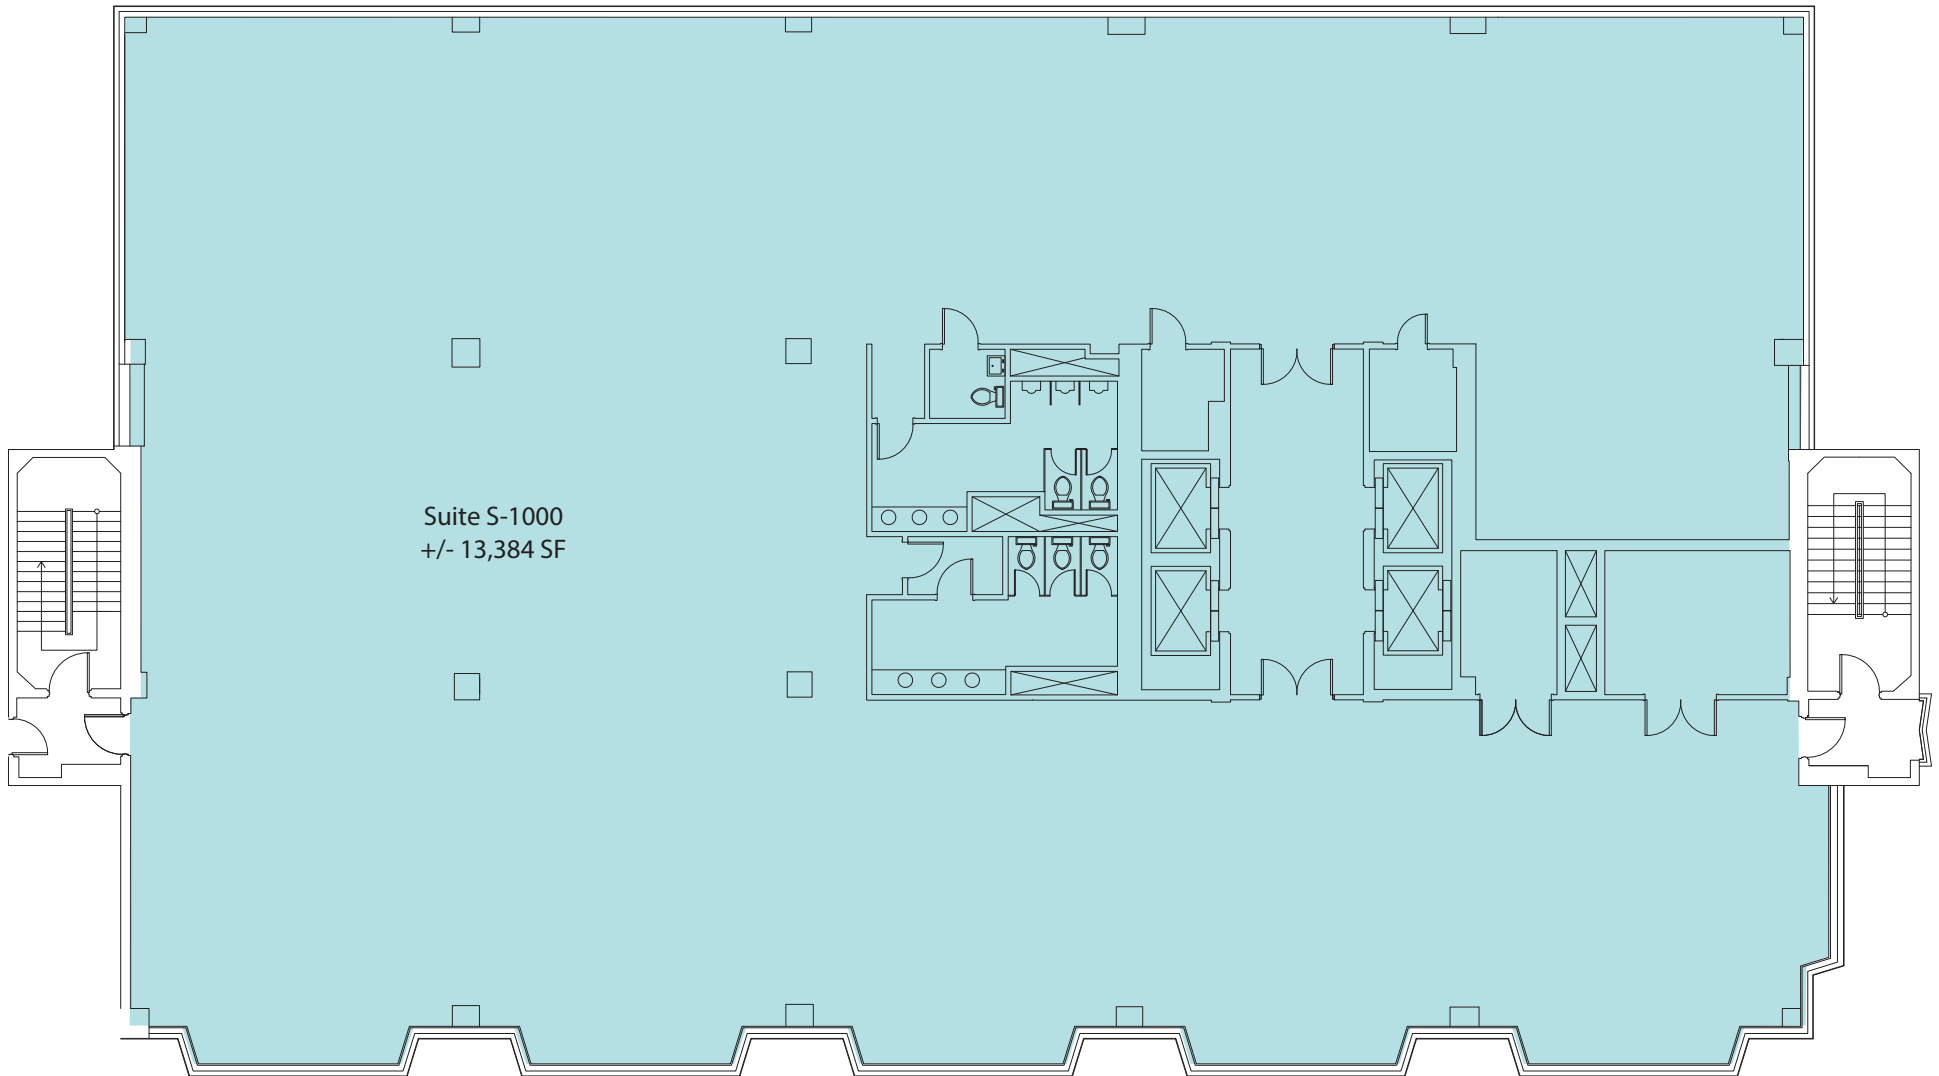


BRICKELL AVENUE

SCALE: NTS

NOTE: THIS PLAN WAS PREPARED USING THE BEST AVAILABLE METHODS FOR SIZING OF SPACE. ACTUAL AREAS, DIMENSIONS AND CONDITIONS, SHOULD BE REVERIFIED PRIOR TO ANY CONSTRUCTION AND CHANGES. FLOOR PLAN SPACE DEPICTION BY COLORED AREA FOR MARKETING PURPOSES ONLY.

# 1101 BRICKELL

## 11th Floor Plan/South Tower

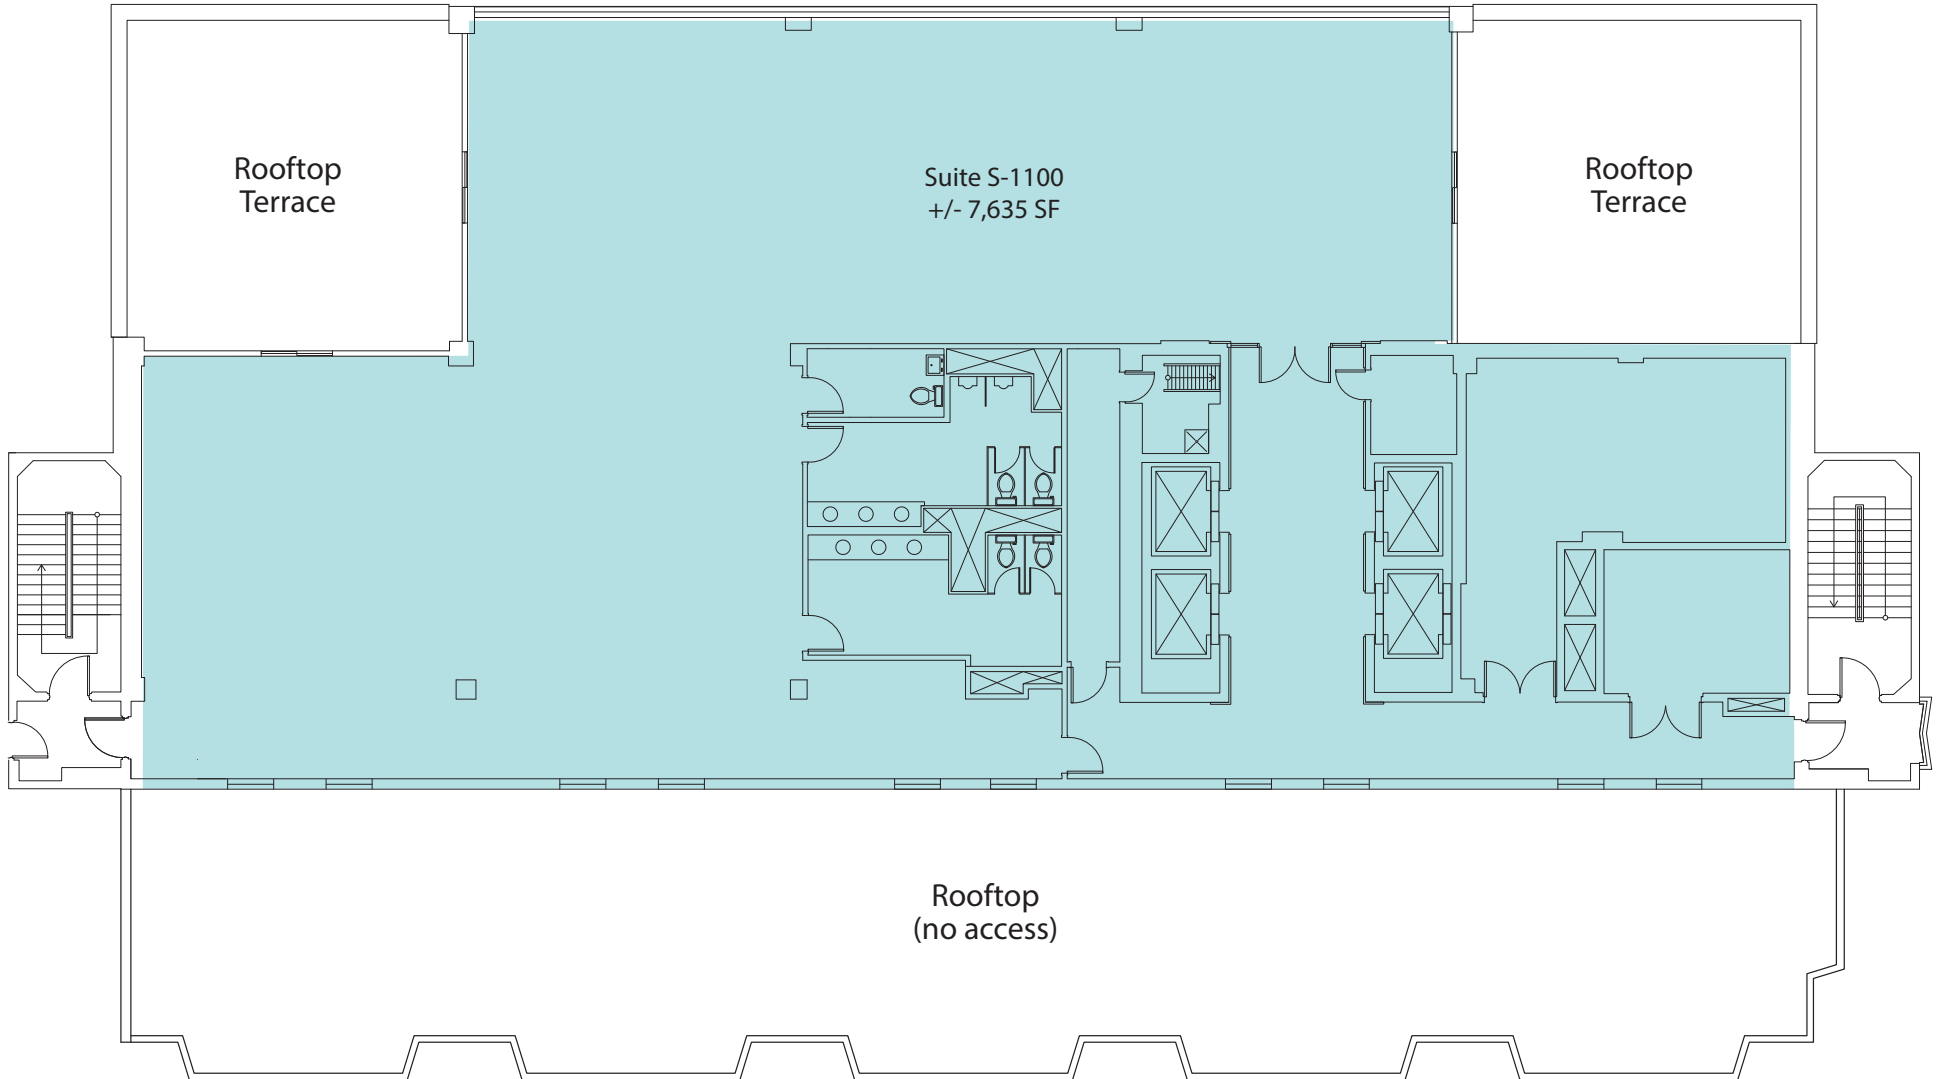

BRICKELL AVENUE

SCALE: NTS

NOTE: THIS PLAN WAS PREPARED USING THE BEST AVAILABLE METHODS FOR SIZING OF SPACE. ACTUAL AREAS, DIMENSIONS AND CONDITIONS, SHOULD BE REVERIFIED PRIOR TO ANY CONSTRUCTION AND CHANGES. FLOOR PLAN SPACE DEPICTION BY COLORED AREA FOR MARKETING PURPOSES ONLY.