


# 1101 BRICKELL

## Ground Floor Plan

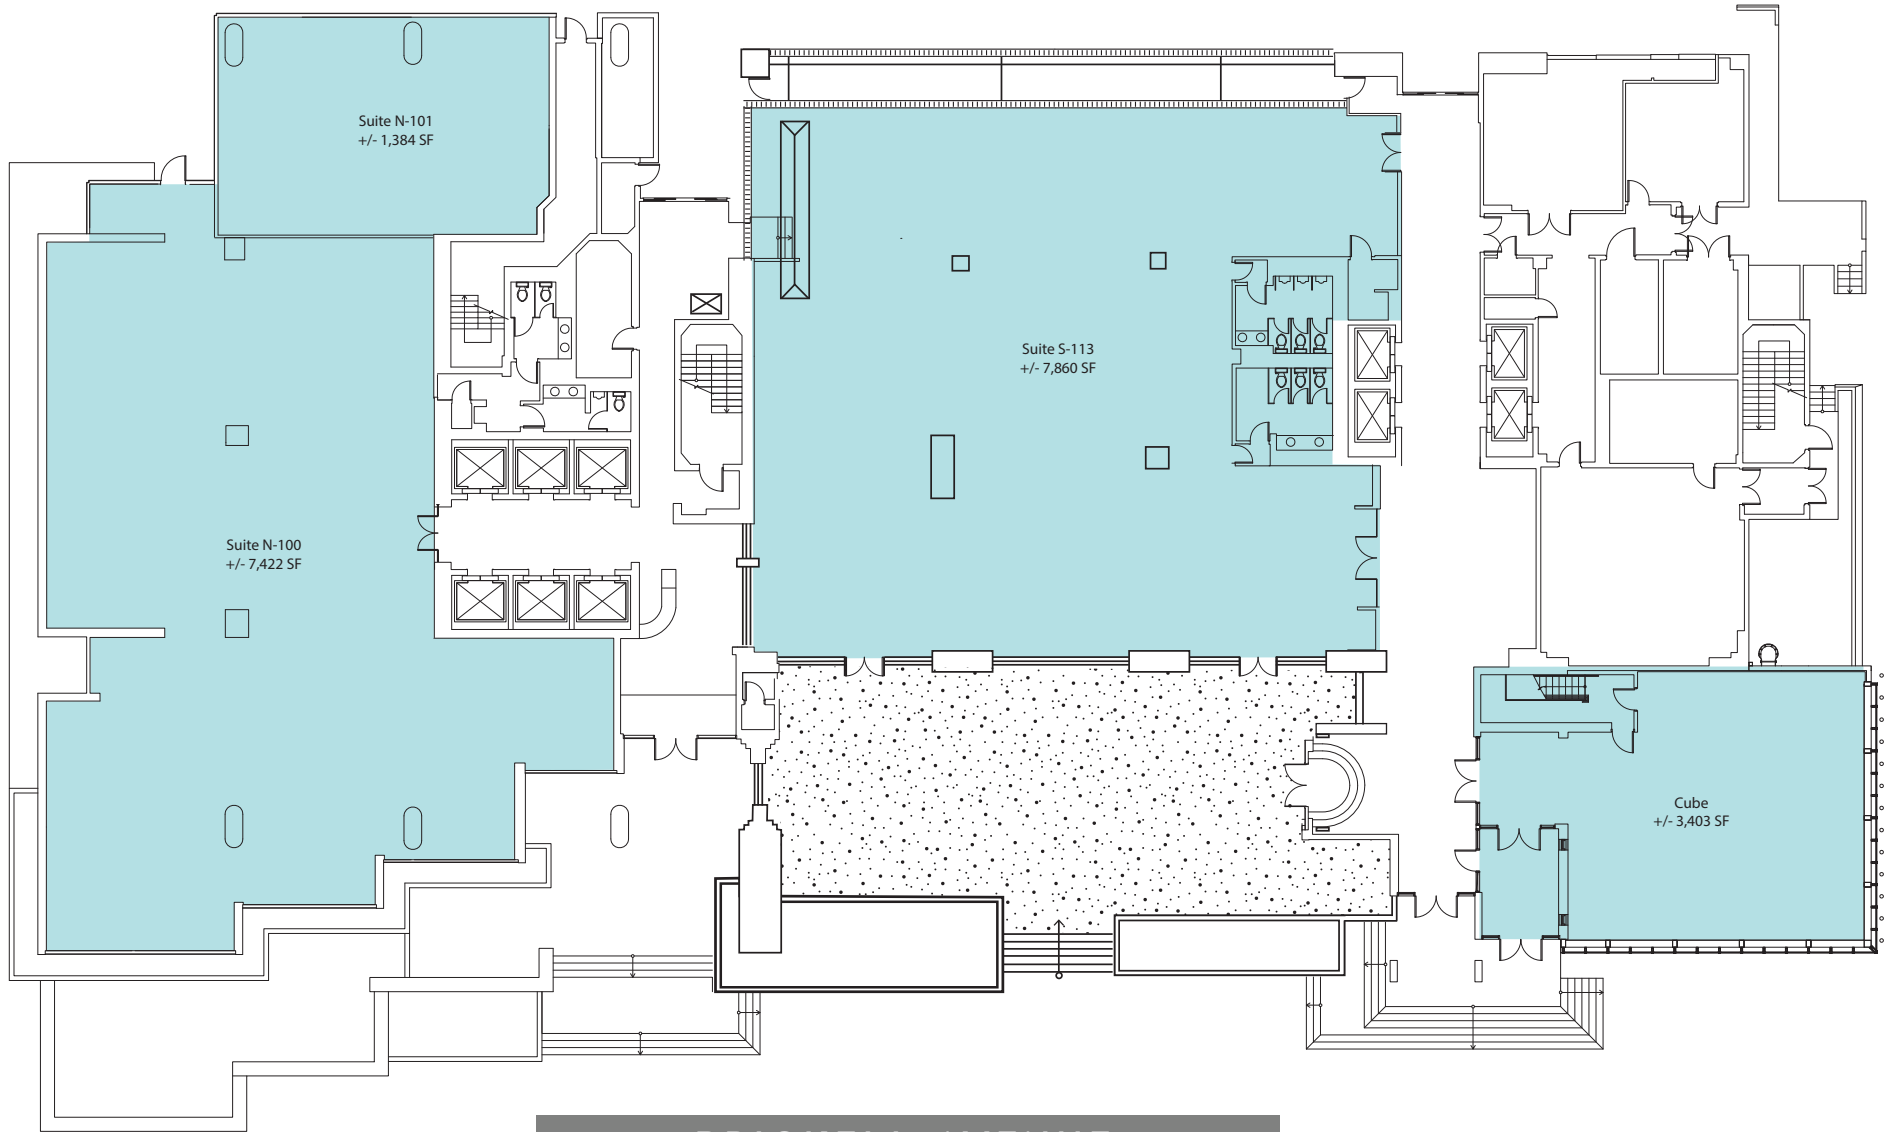


SCALE: NTS

NOTE: THIS PLAN WAS PREPARED USING THE BEST AVAILABLE METHODS FOR SIZING OF SPACE. ACTUAL AREAS, DIMENSIONS AND CONDITIONS. SHOULD BE REVERIFIED PRIOR TO ANY CONSTRUCTION AND CHANGES. FLOOR PLAN SPACE DEPICTION BY COLORED AREA FOR MARKETING PURPOSES ONLY.

# 1101

## BRICKELL

### 2nd Floor Plan/North Tower

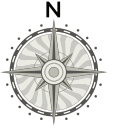

BRICKELL AVENUE

Suite N-200  
+/- 8,377 SF

Rooftop  
Terrace


SCALE: NTS

NOTE: THIS PLAN WAS PREPARED USING THE BEST AVAILABLE METHODS FOR SIZING OF SPACE. ACTUAL AREAS, DIMENSIONS AND CONDITIONS. SHOULD BE REVERIFIED PRIOR TO ANY CONSTRUCTION AND CHANGES. FLOOR PLAN SPACE DEPICTION BY COLORED AREA FOR MARKETING PURPOSES ONLY.

# 1101 BRICKELL

## 3rd Floor Plan/North Tower

Rooftop Terrace

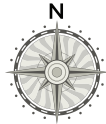

Suite N-300  
+/- 7,490 SF


BRICKELL AVENUE

SCALE: NTS


NOTE: THIS PLAN WAS PREPARED USING THE BEST AVAILABLE METHODS FOR SIZING OF SPACE. ACTUAL AREAS, DIMENSIONS AND CONDITIONS. SHOULD BE REVERIFIED PRIOR TO ANY CONSTRUCTION AND CHANGES. FLOOR PLAN SPACE DEPICTION BY COLORED AREA FOR MARKETING PURPOSES ONLY.

# 1101 BRICKELL

## 4th Floor Plan/North Tower

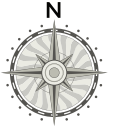

BRICKELL AVENUE

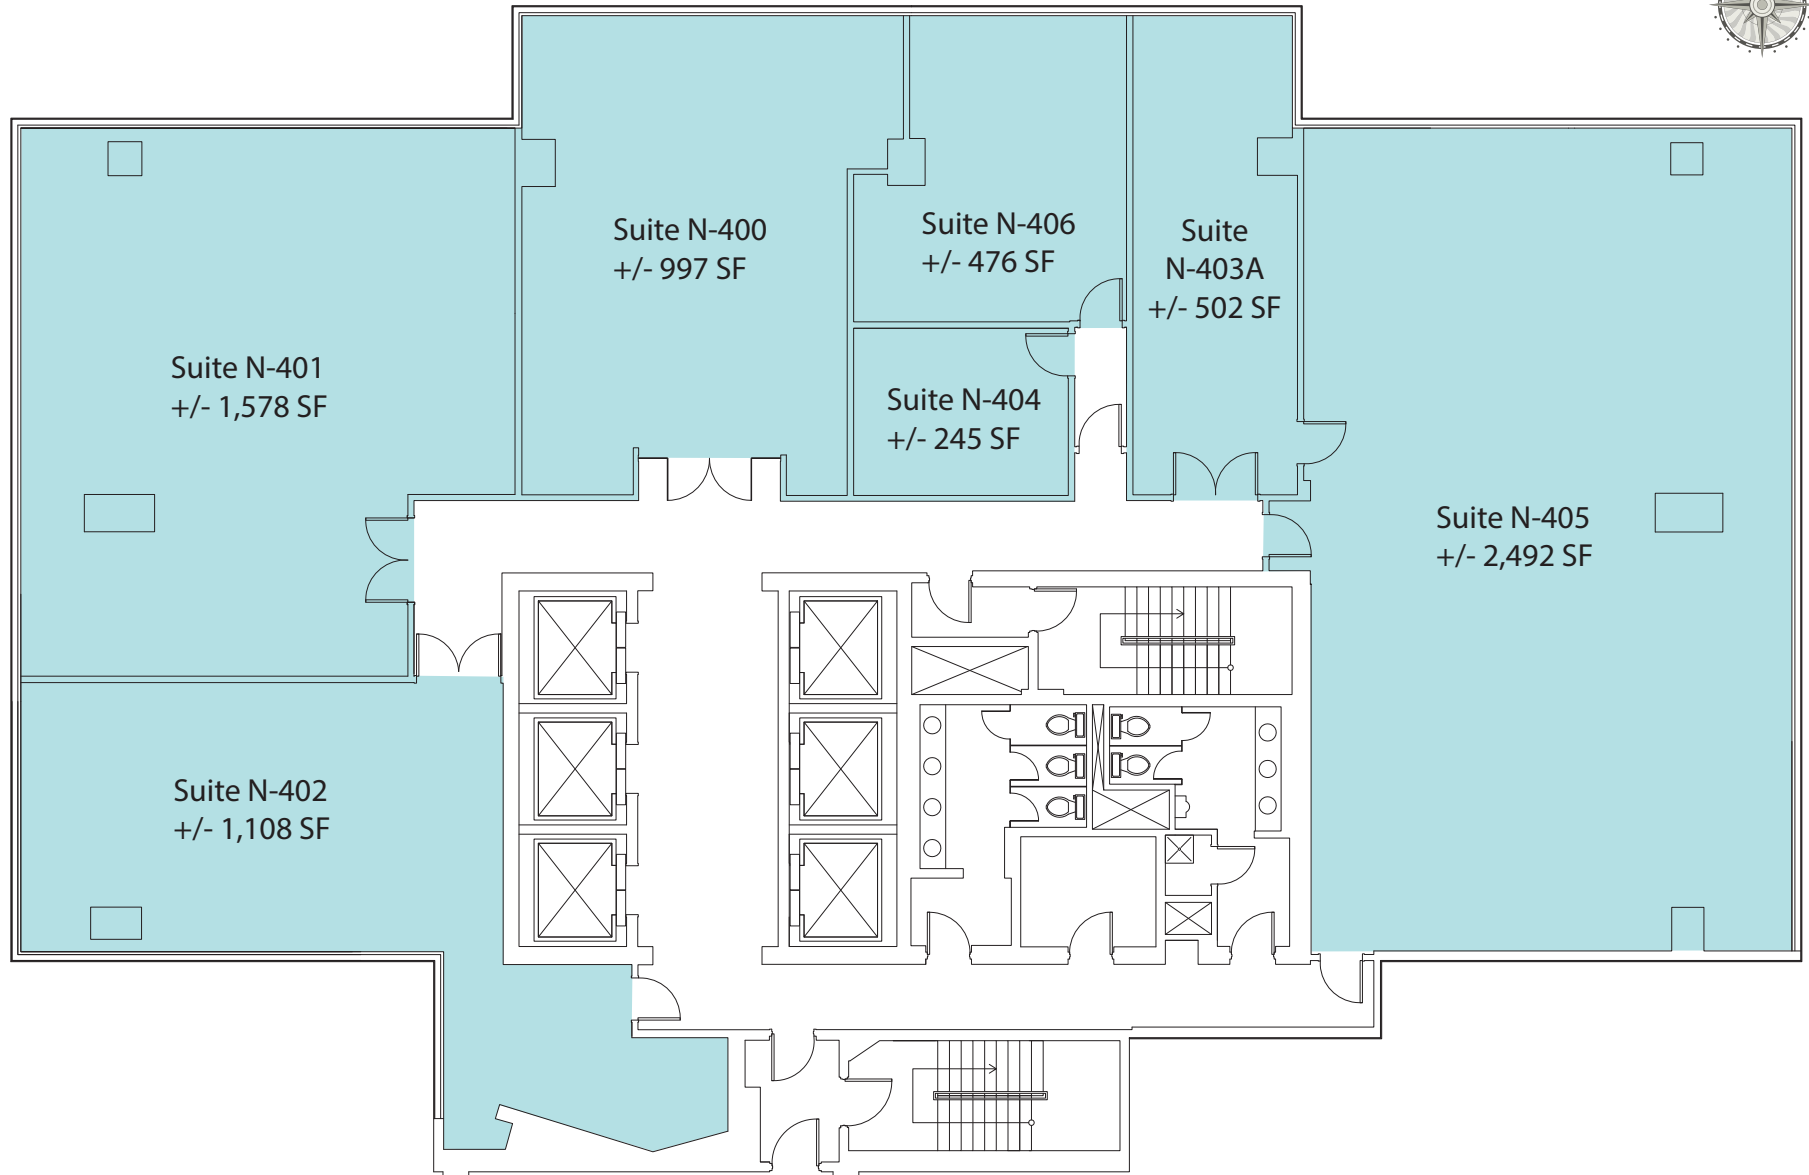


SCALE: NTS

NOTE: THIS PLAN WAS PREPARED USING THE BEST AVAILABLE METHODS FOR SIZING OF SPACE. ACTUAL AREAS, DIMENSIONS AND CONDITIONS. SHOULD BE REVERIFIED PRIOR TO ANY CONSTRUCTION AND CHANGES. FLOOR PLAN SPACE DEPICTION BY COLORED AREA FOR MARKETING PURPOSES ONLY.


# 1101

## BRICKELL

### 5th Floor Plan/North Tower

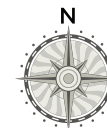

BRICKELL AVENUE

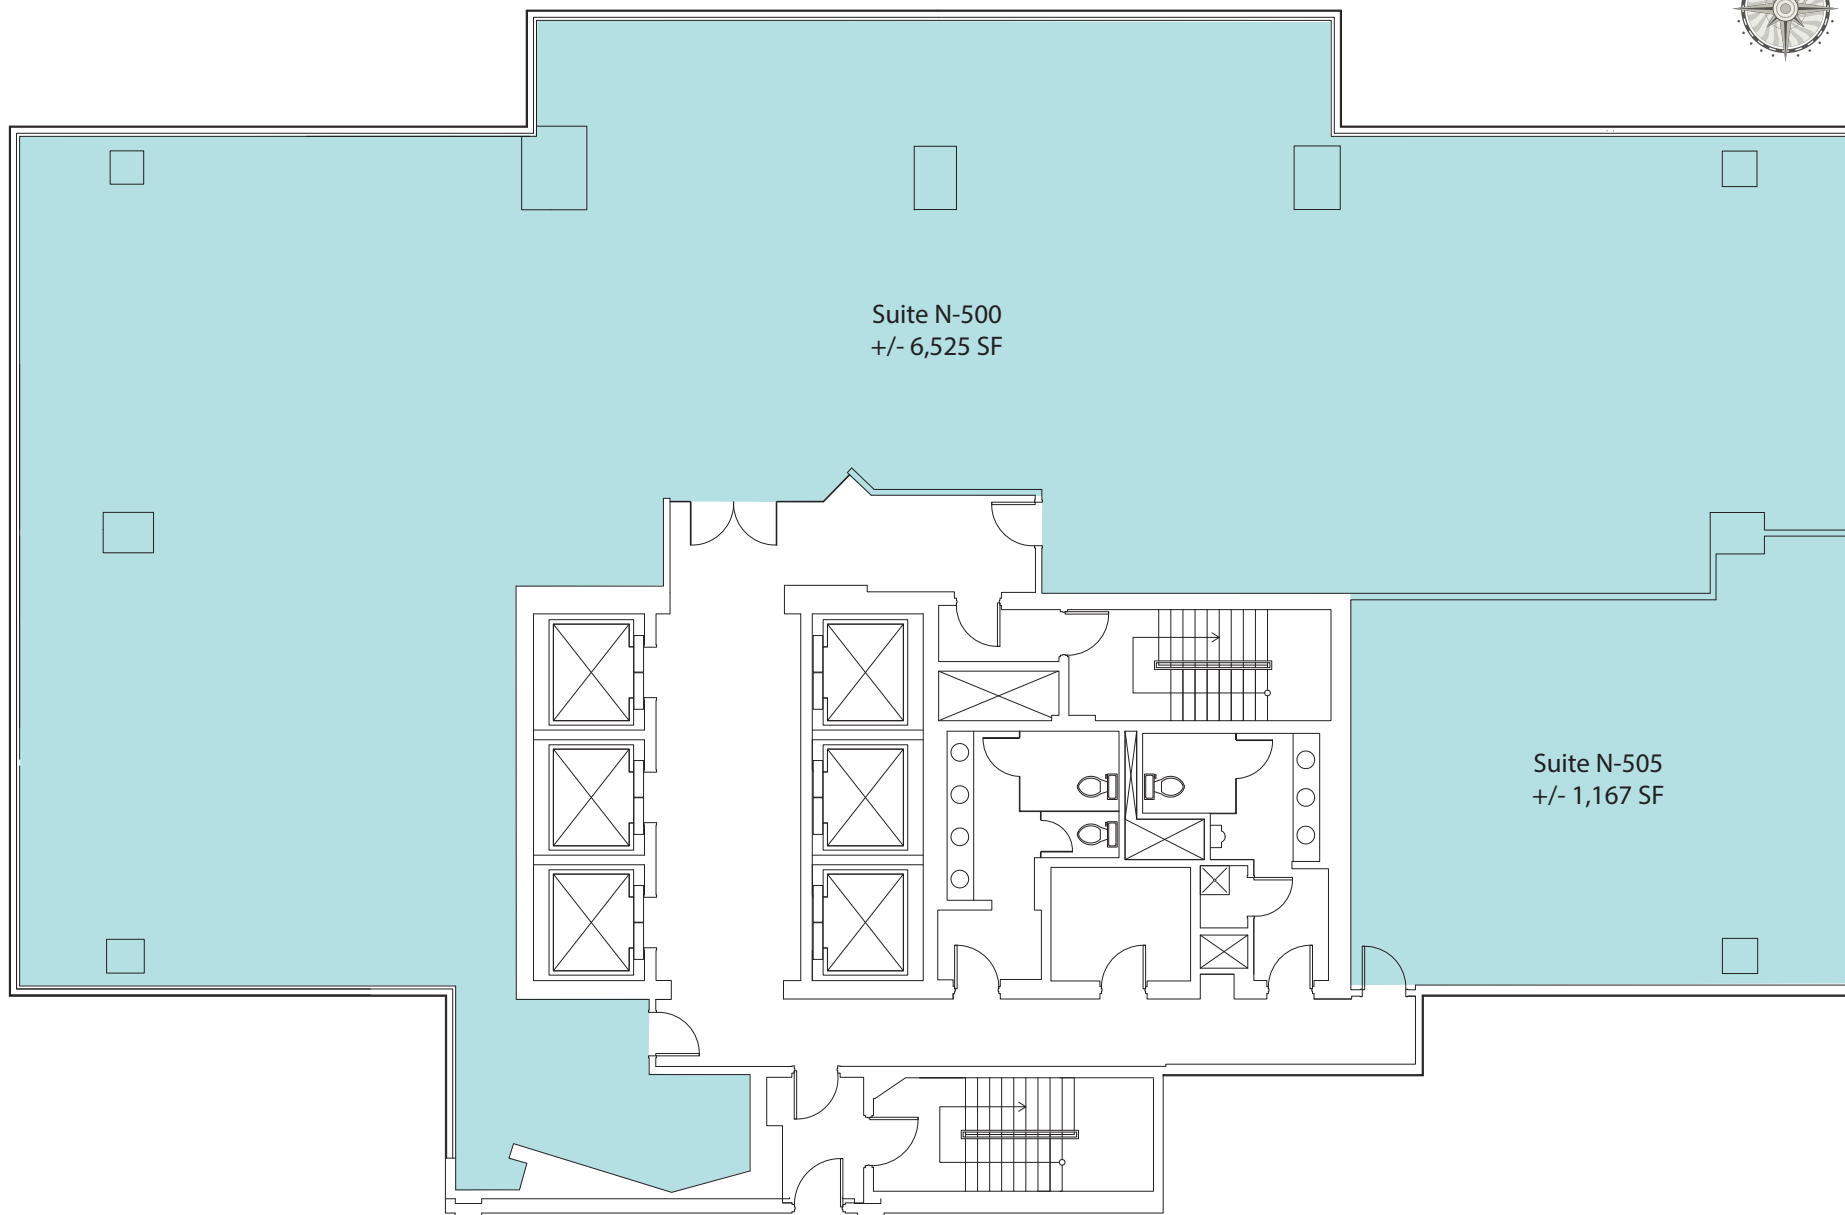


SCALE: NTS

NOTE: THIS PLAN WAS PREPARED USING THE BEST AVAILABLE METHODS FOR SIZING OF SPACE. ACTUAL AREAS, DIMENSIONS AND CONDITIONS, SHOULD BE REVERIFIED PRIOR TO ANY CONSTRUCTION AND CHANGES. FLOOR PLAN SPACE DEPICTION BY COLORED AREA FOR MARKETING PURPOSES ONLY.

1101

BRICKELL

6th Floor Plan/North Tower

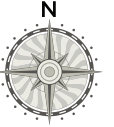

BRICKELL AVENUE

Suite N-600  
+/- 5,059 SF

Suite N-601  
+/- 2,692 SF

SCALE: NTS


NOTE: THIS PLAN WAS PREPARED USING THE BEST AVAILABLE METHODS FOR SIZING OF SPACE. ACTUAL AREAS, DIMENSIONS AND CONDITIONS. SHOULD BE REVERIFIED PRIOR TO ANY CONSTRUCTION AND CHANGES. FLOOR PLAN SPACE DEPICTION BY COLORED AREA FOR MARKETING PURPOSES ONLY.

# 1101

## BRICKELL

### 7th Floor Plan/North Tower

BRICKELL AVENUE

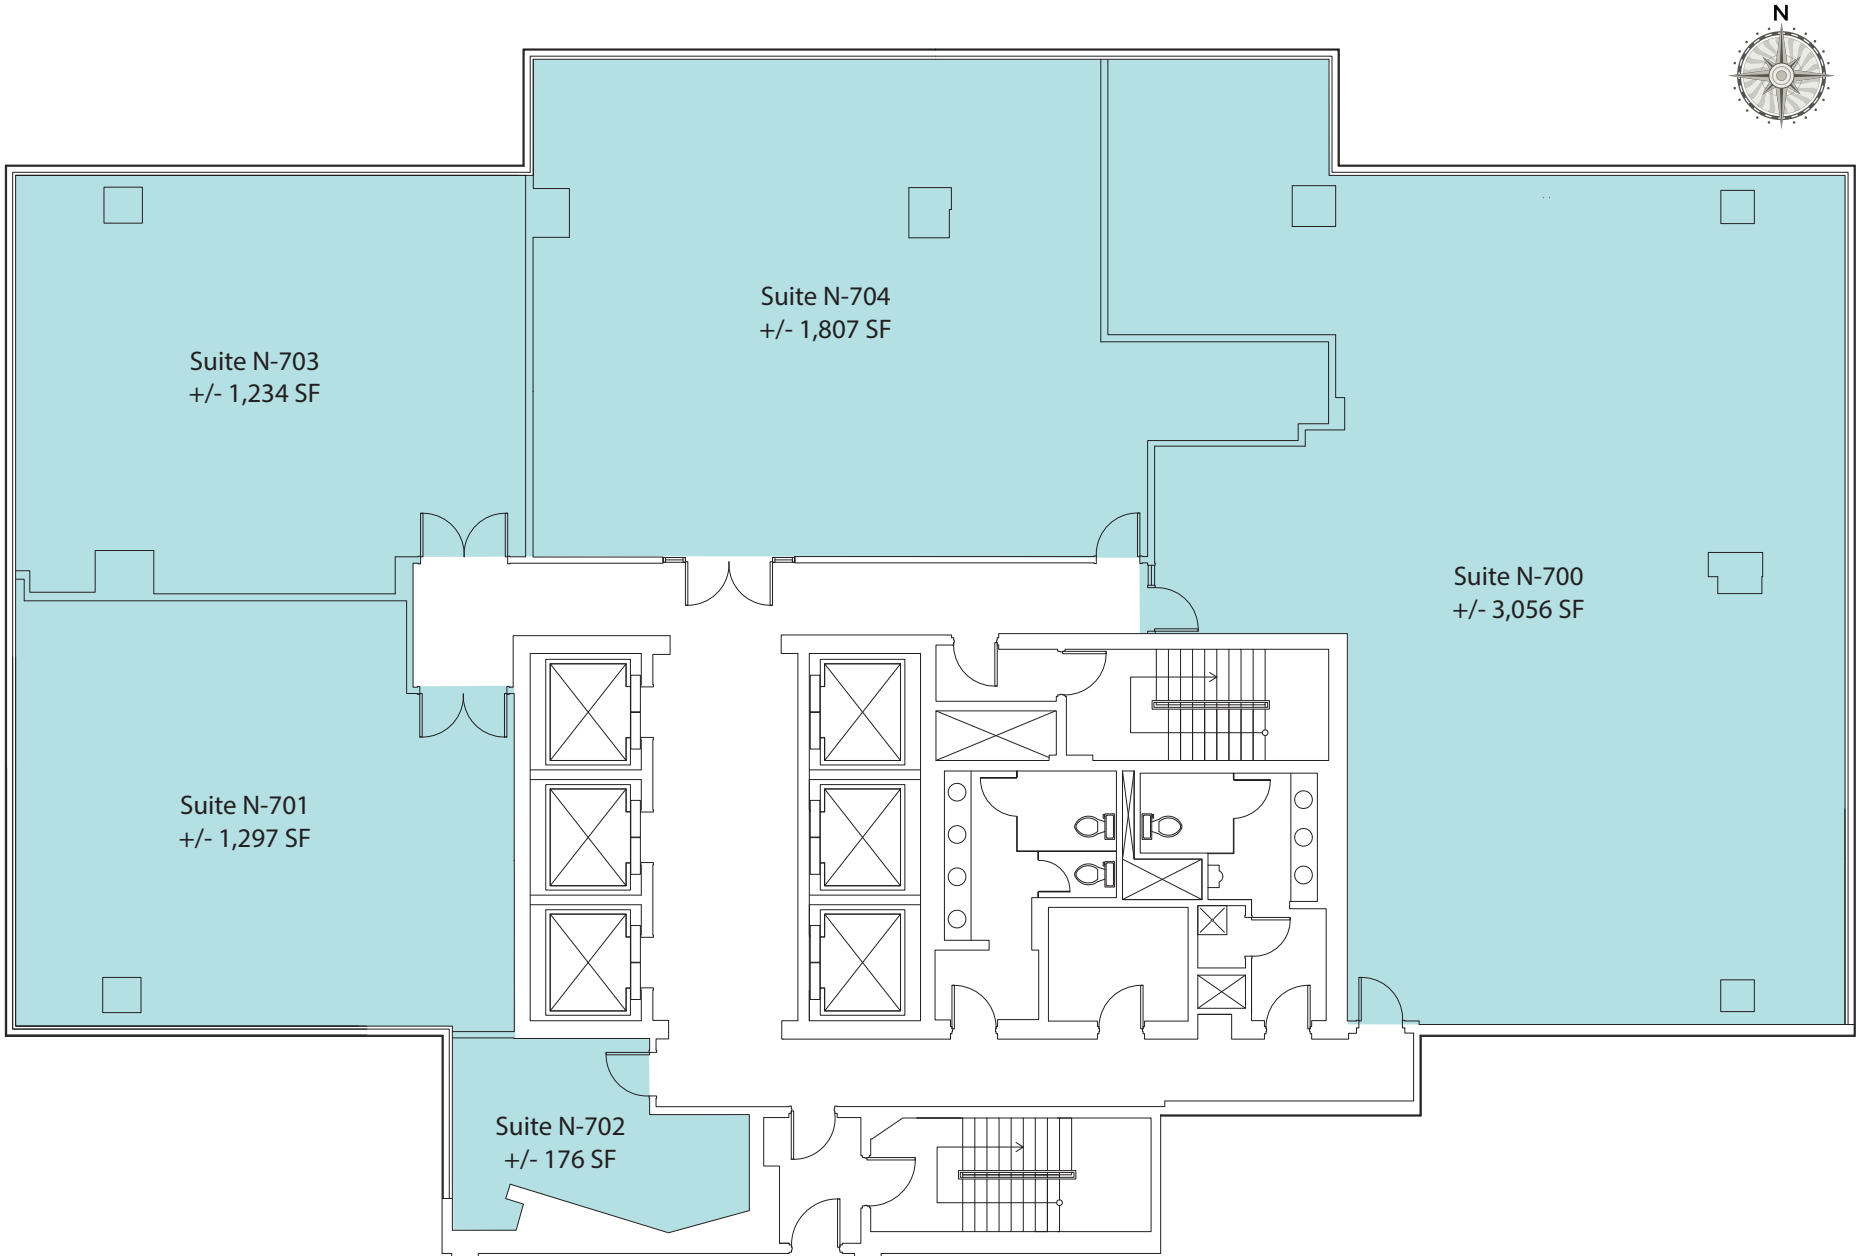

SCALE: NTS


NOTE: THIS PLAN WAS PREPARED USING THE BEST AVAILABLE METHODS FOR SIZING OF SPACE. ACTUAL AREAS, DIMENSIONS AND CONDITIONS. SHOULD BE REVERIFIED PRIOR TO ANY CONSTRUCTION AND CHANGES. FLOOR PLAN SPACE DEPICTION BY COLORED AREA FOR MARKETING PURPOSES ONLY.

1101

BRICKELL

8th Floor Plan/North Tower

BRICKELL AVENUE

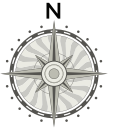

Suite N-800  
+/- 8,954 SF

SCALE: NTS

NOTE: THIS PLAN WAS PREPARED USING THE BEST AVAILABLE METHODS FOR SIZING OF SPACE. ACTUAL AREAS, DIMENSIONS AND CONDITIONS. SHOULD BE REVERIFIED PRIOR TO ANY CONSTRUCTION AND CHANGES. FLOOR PLAN SPACE DEPICTION BY COLORED AREA FOR MARKETING PURPOSES ONLY.




# 1101

## BRICKELL

### 9th Floor Plan/North Tower

BRICKELL AVENUE

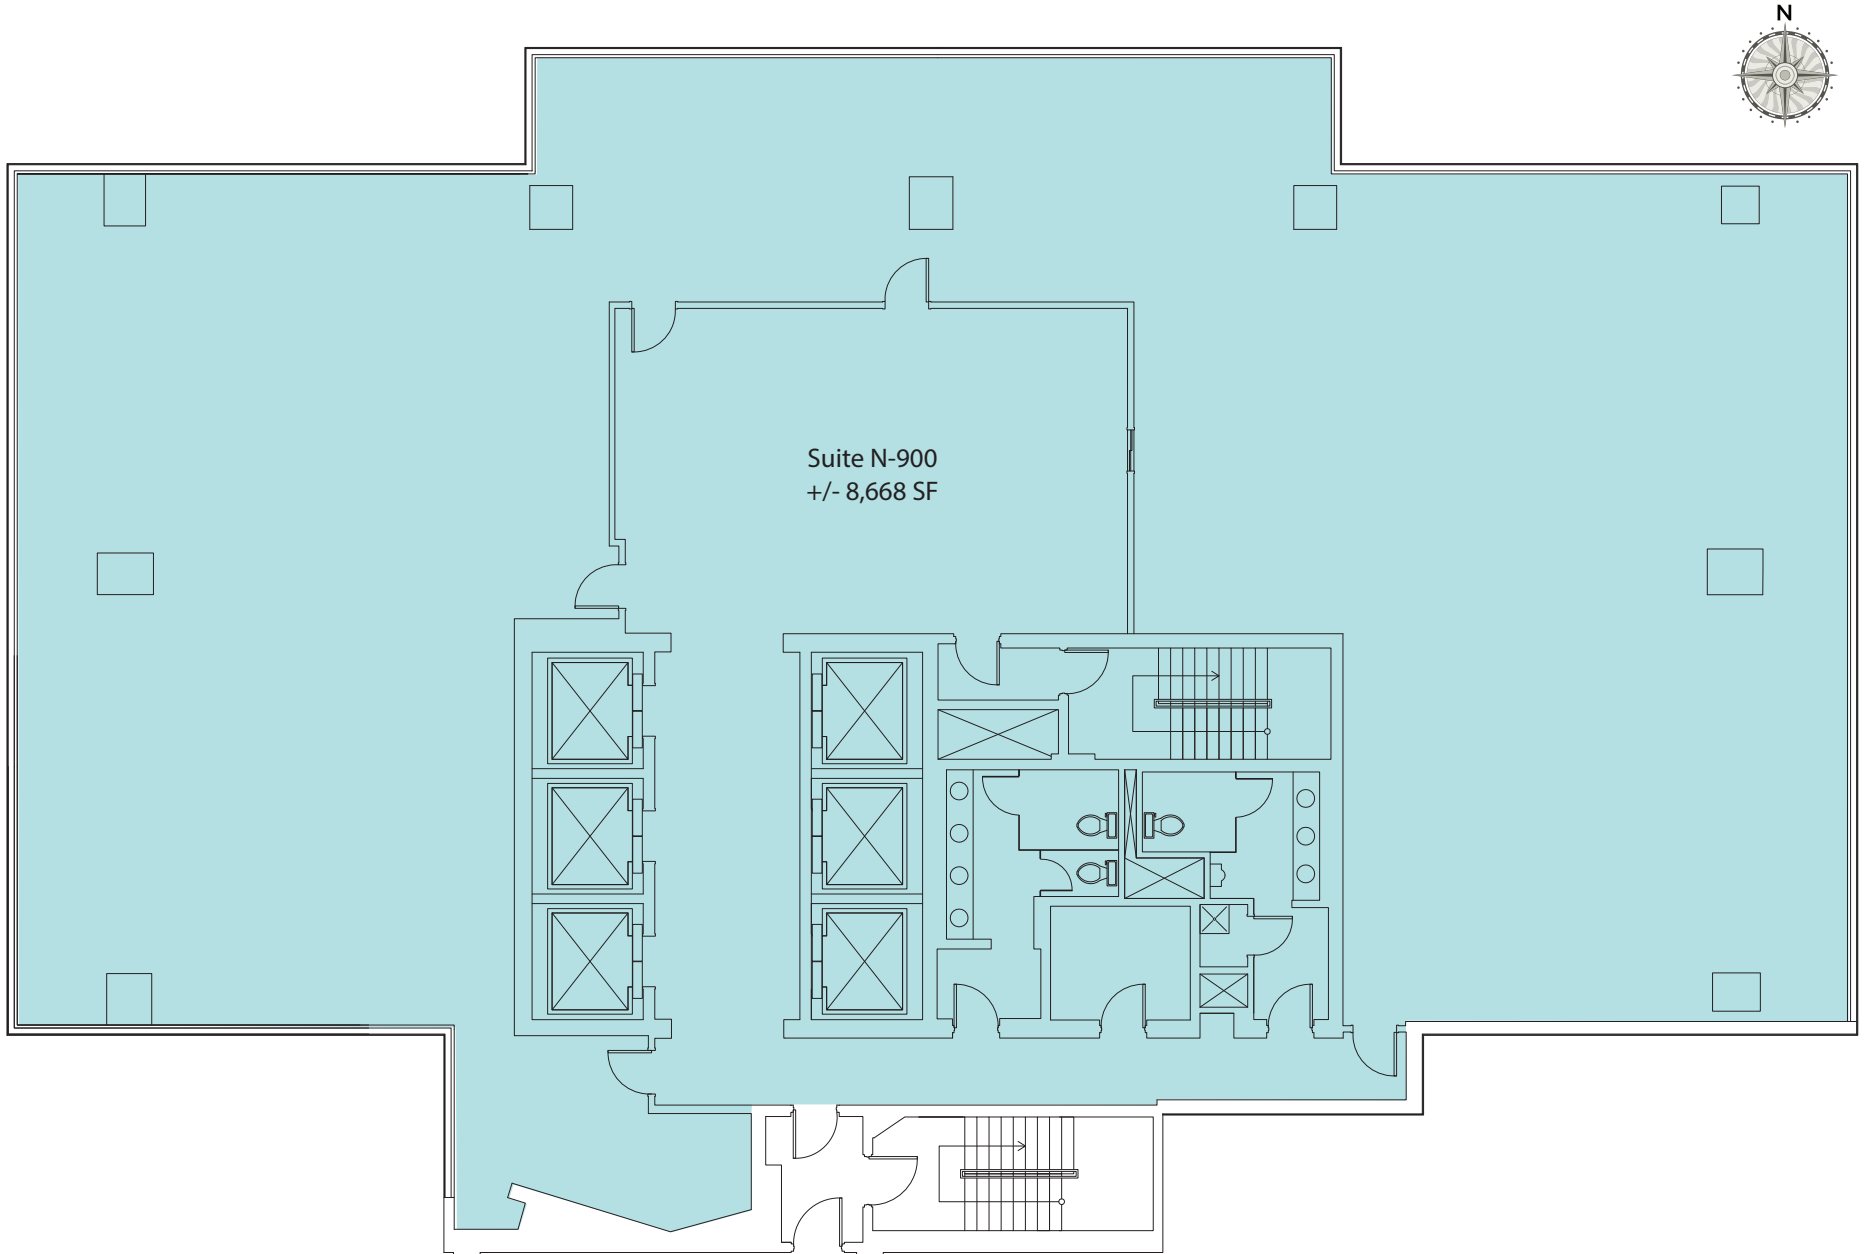


SCALE: NTS


NOTE: THIS PLAN WAS PREPARED USING THE BEST AVAILABLE METHODS FOR SIZING OF SPACE. ACTUAL AREAS, DIMENSIONS AND CONDITIONS. SHOULD BE REVERIFIED PRIOR TO ANY CONSTRUCTION AND CHANGES. FLOOR PLAN SPACE DEPICTION BY COLORED AREA FOR MARKETING PURPOSES ONLY.

# 1101 BRICKELL

## 10th Floor Plan/North Tower

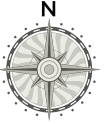

BRICKELL AVENUE

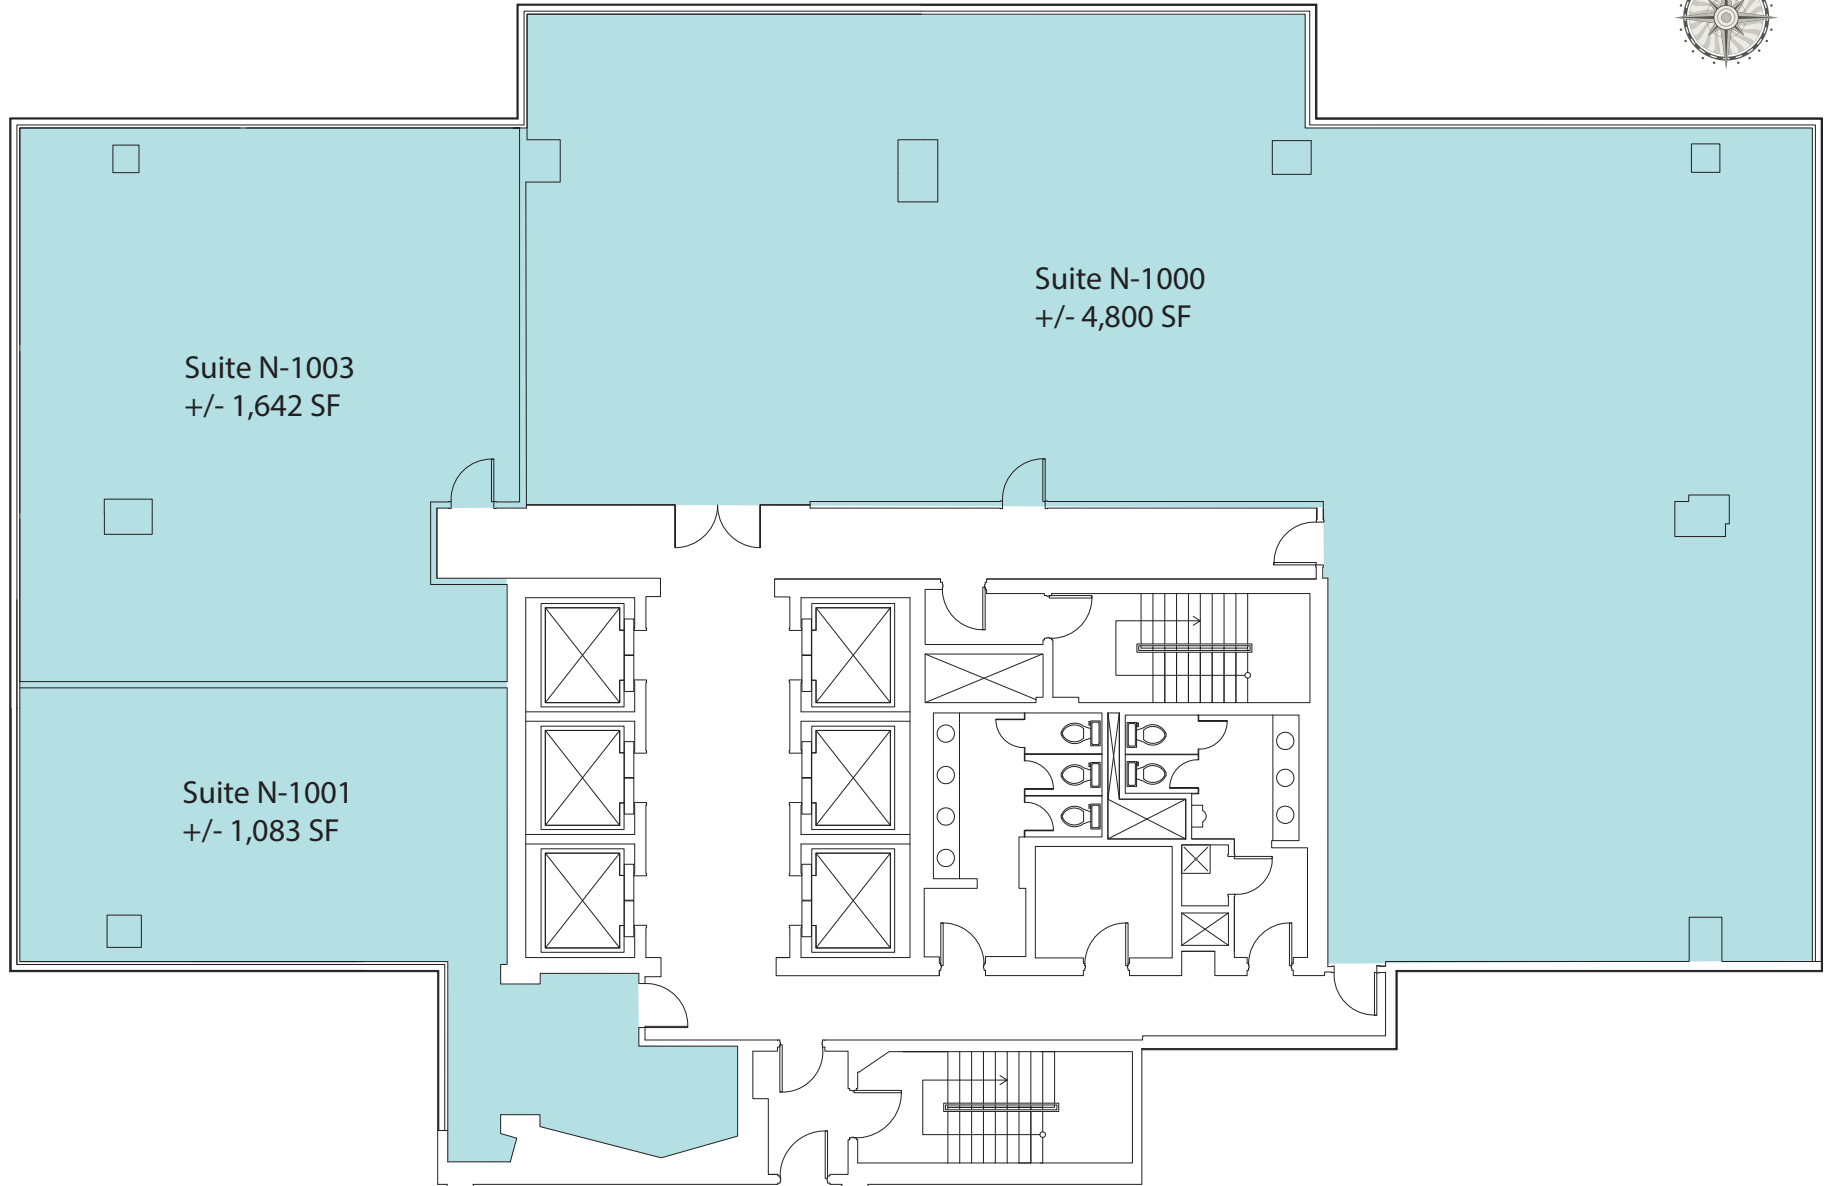


SCALE: NTS


NOTE: THIS PLAN WAS PREPARED USING THE BEST AVAILABLE METHODS FOR SIZING OF SPACE. ACTUAL AREAS, DIMENSIONS AND CONDITIONS. SHOULD BE REVERIFIED PRIOR TO ANY CONSTRUCTION AND CHANGES. FLOOR PLAN SPACE DEPICTION BY COLORED AREA FOR MARKETING PURPOSES ONLY.

# 1101 BRICKELL

## 11th Floor Plan/North Tower

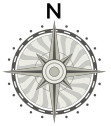

BRICKELL AVENUE

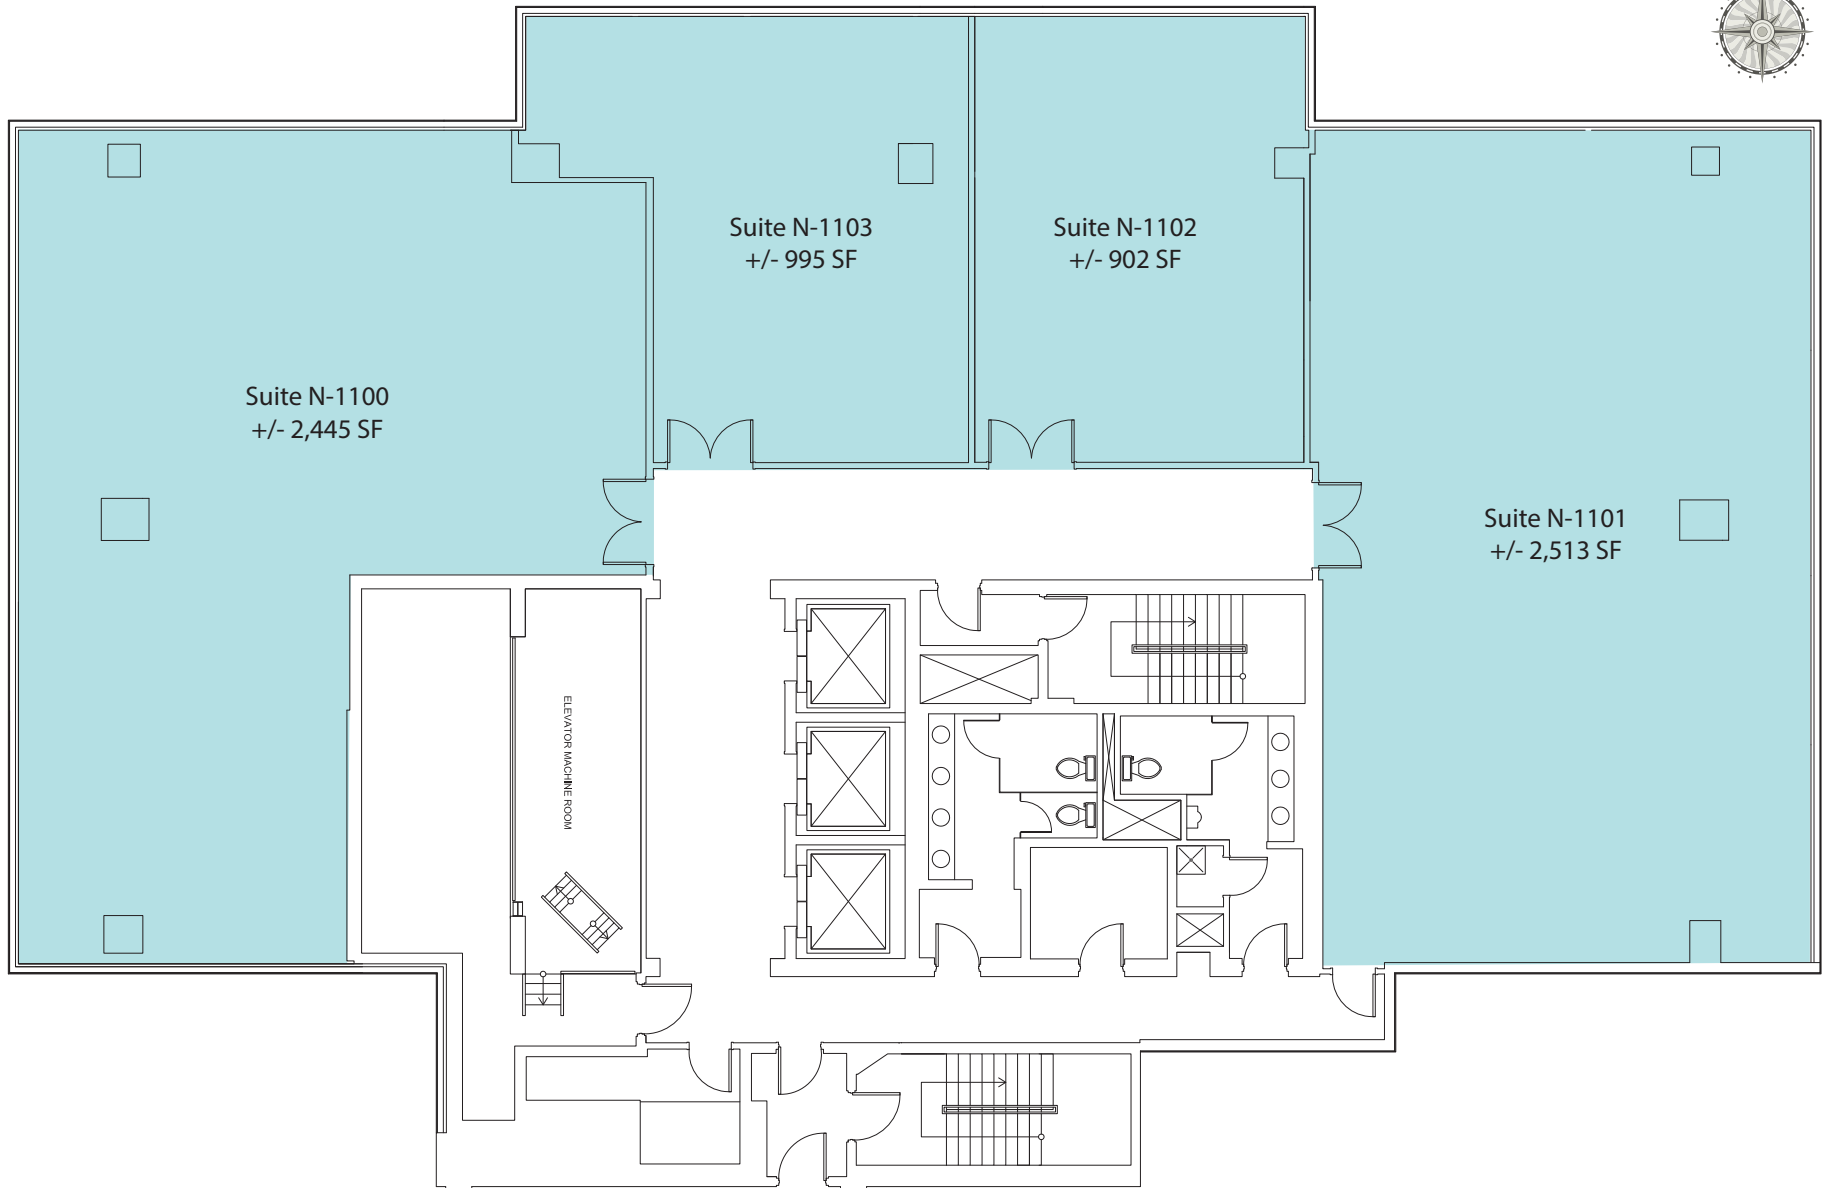


SCALE: NTS

NOTE: THIS PLAN WAS PREPARED USING THE BEST AVAILABLE METHODS FOR SIZING OF SPACE. ACTUAL AREAS, DIMENSIONS AND CONDITIONS. SHOULD BE REVERIFIED PRIOR TO ANY CONSTRUCTION AND CHANGES. FLOOR PLAN SPACE DEPICTION BY COLORED AREA FOR MARKETING PURPOSES ONLY.

# 1101 BRICKELL


## 12th Floor Plan/North Tower

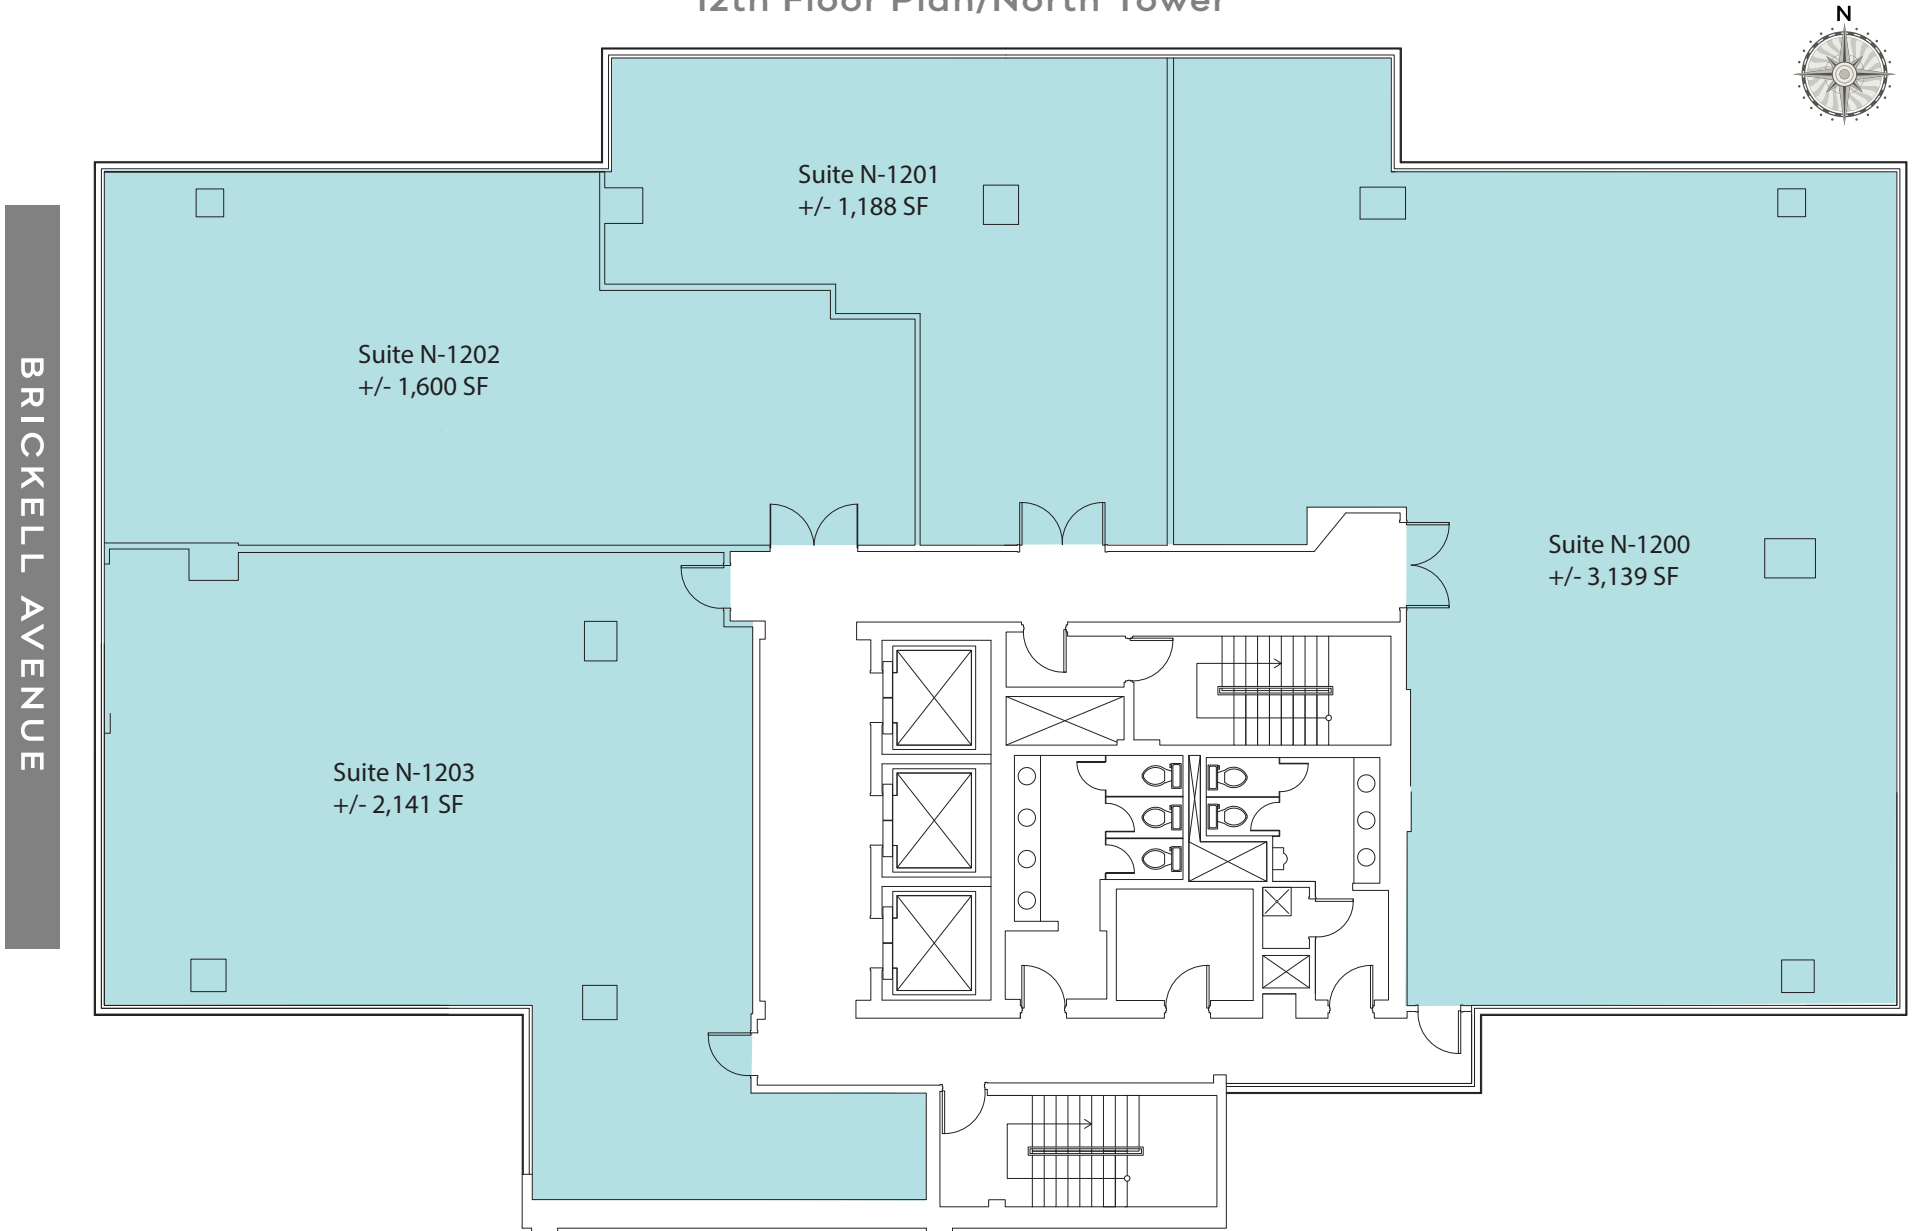

SCALE: NTS

# 1101 BRICKELL

## Mezzanine Floor Plan/North Tower

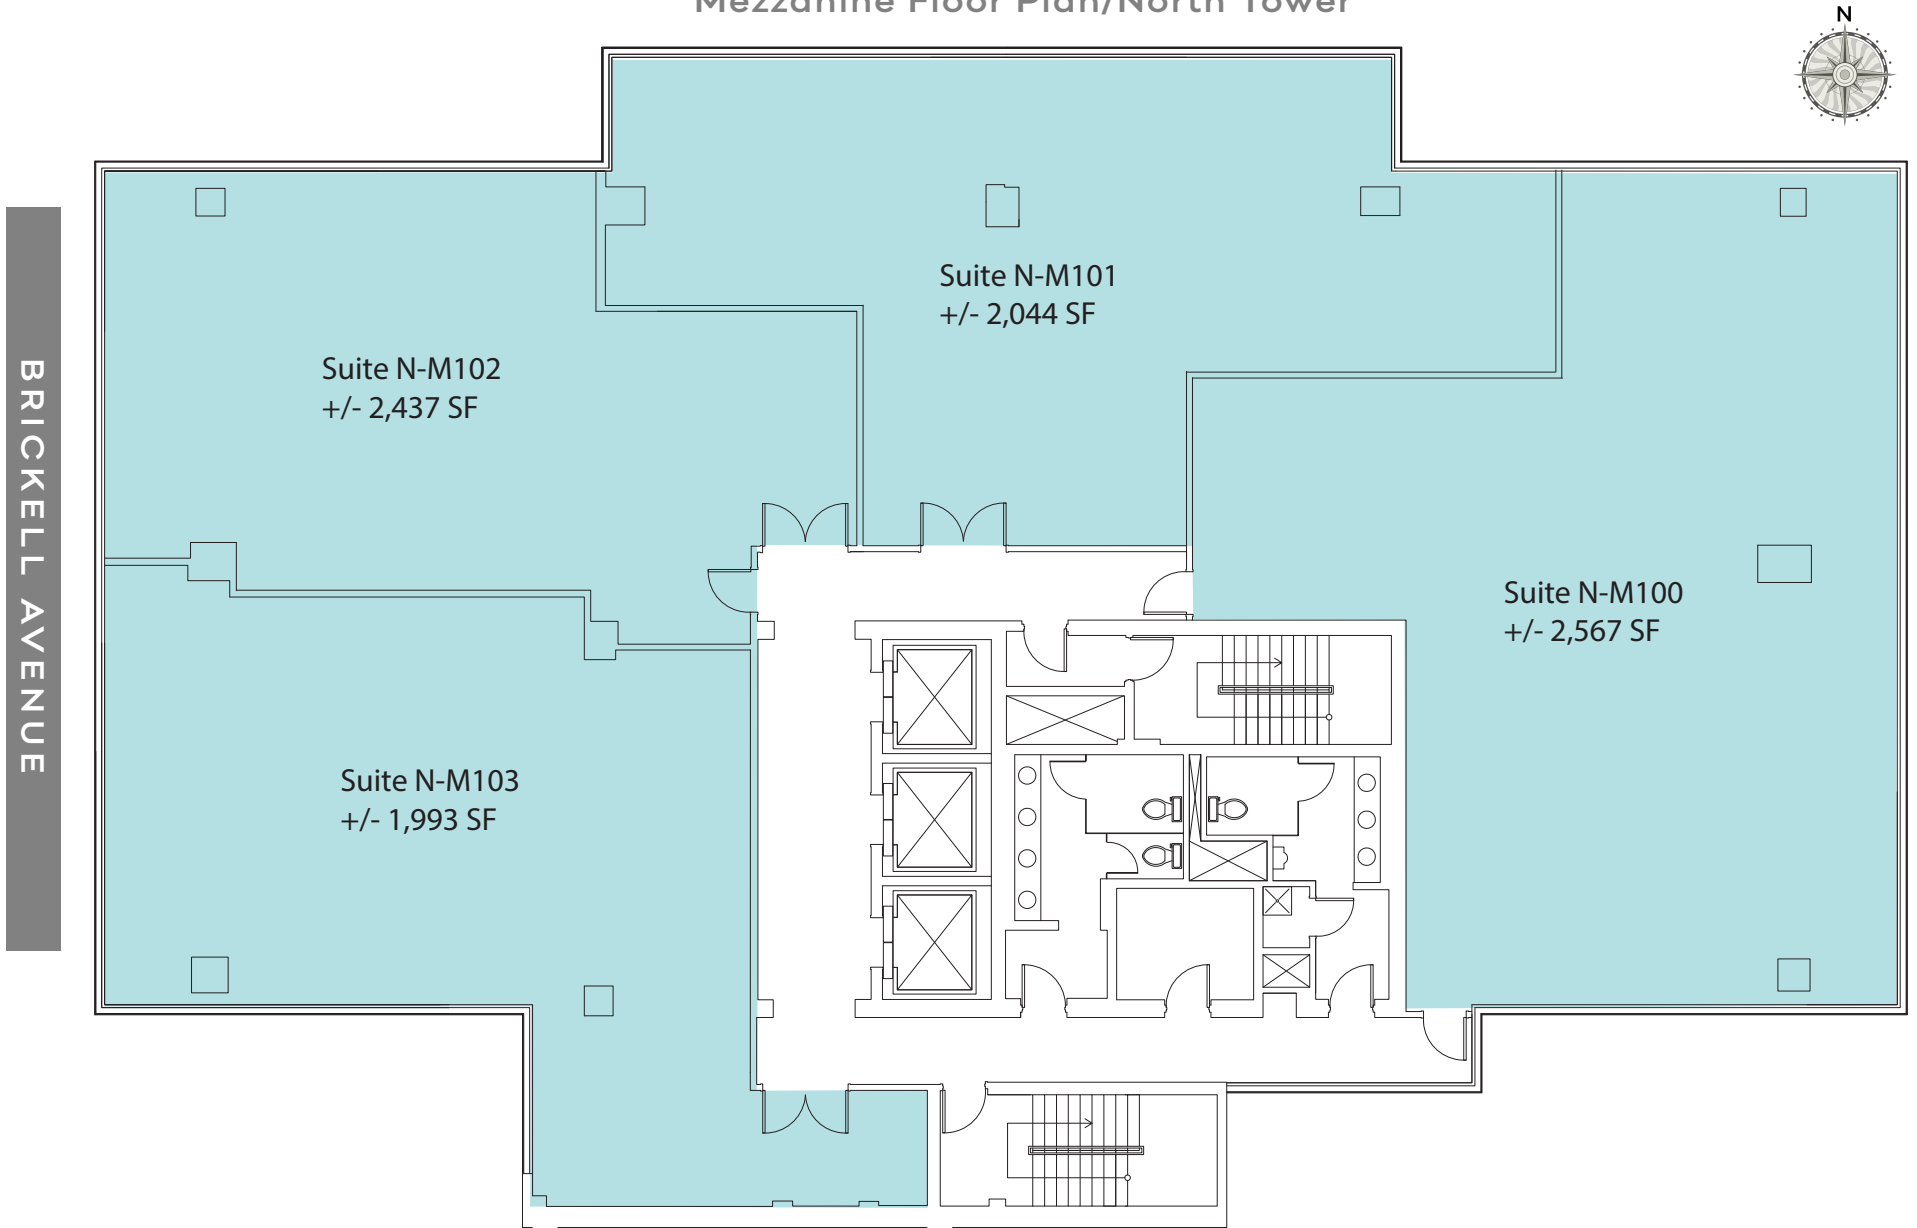


SCALE: NTS


NOTE: THIS PLAN WAS PREPARED USING THE BEST AVAILABLE METHODS FOR SIZING OF SPACE. ACTUAL AREAS, DIMENSIONS AND CONDITIONS, SHOULD BE REVERIFIED PRIOR TO ANY CONSTRUCTION AND CHANGES. FLOOR PLAN SPACE DEPICTION BY COLORED AREA FOR MARKETING PURPOSES ONLY.

# 1101 BRICKELL

## 14th Floor Plan/North Tower

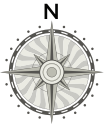

BRICKELL AVENUE

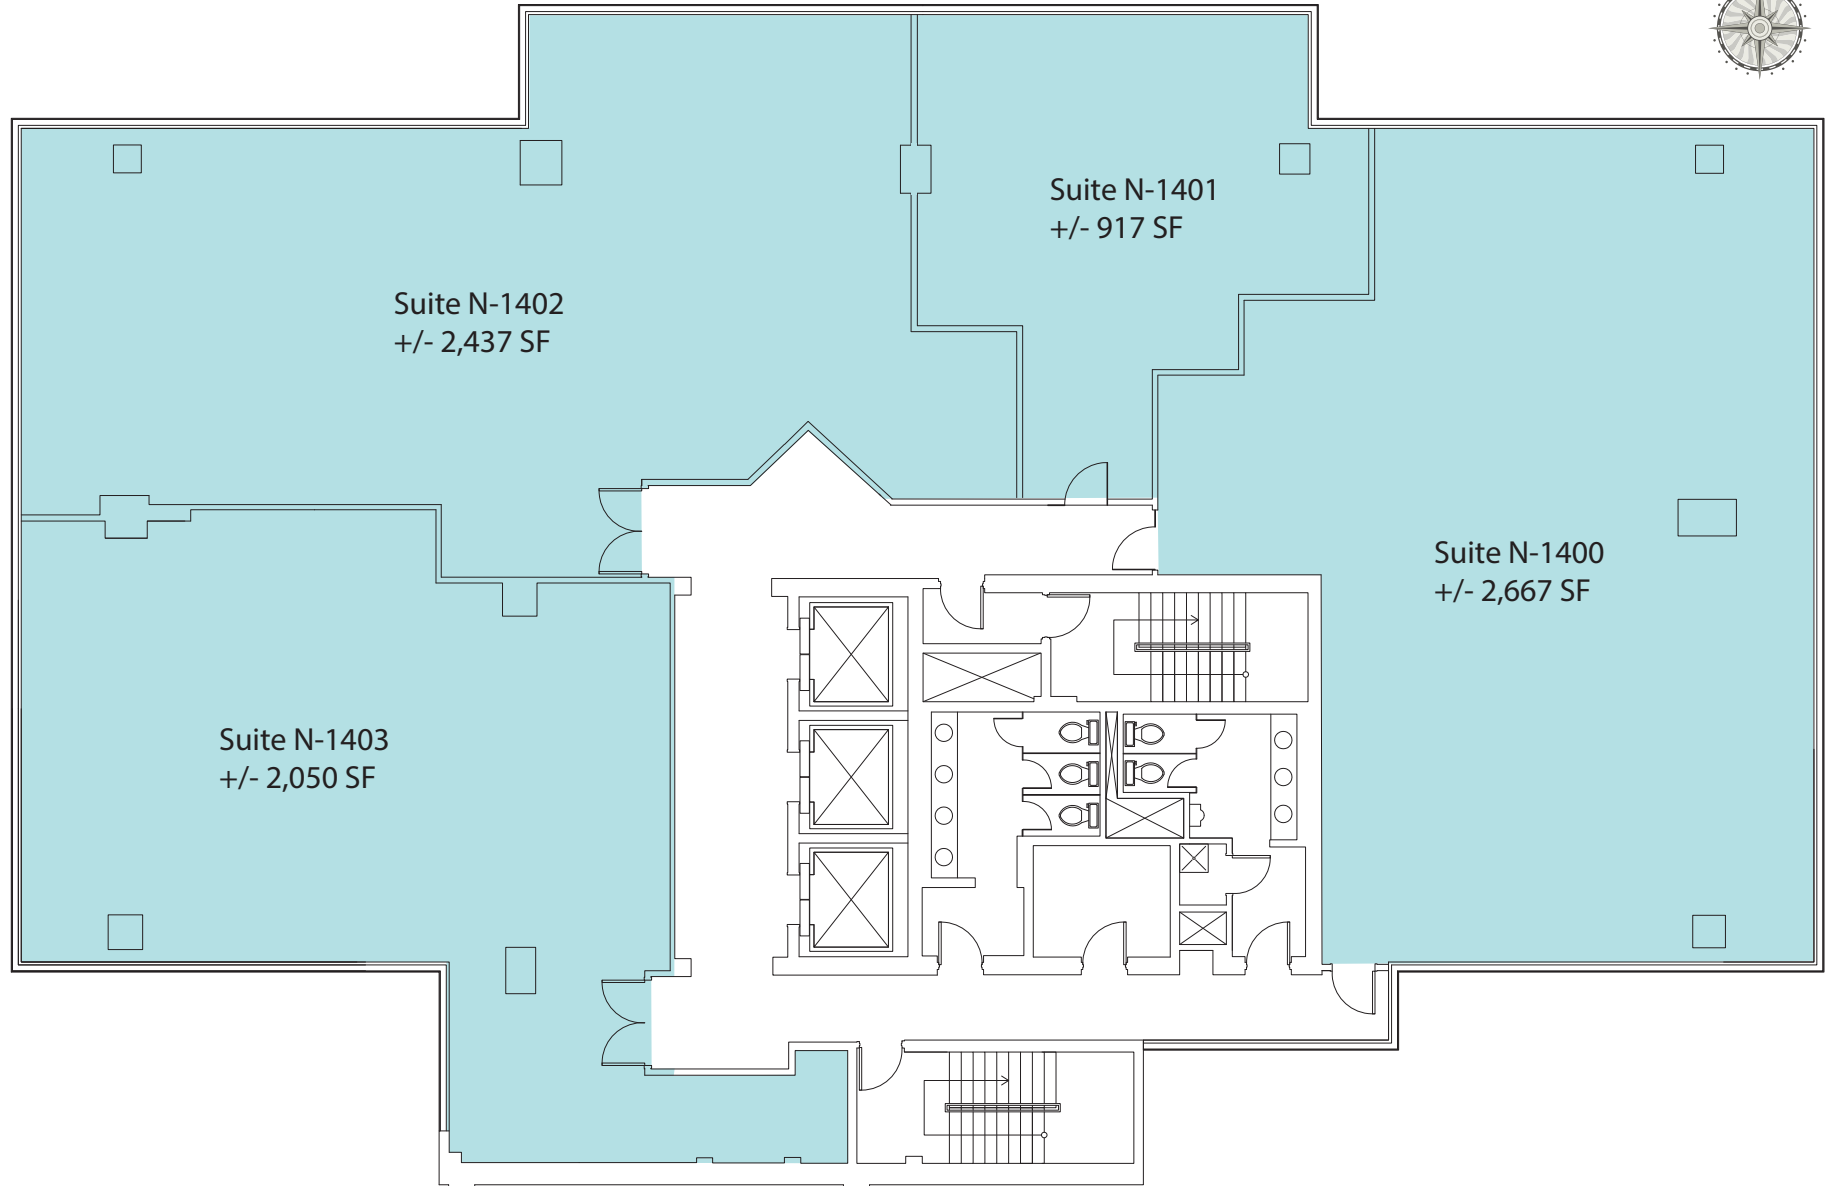


SCALE: NTS

NOTE: THIS PLAN WAS PREPARED USING THE BEST AVAILABLE METHODS FOR SIZING OF SPACE. ACTUAL AREAS, DIMENSIONS AND CONDITIONS, SHOULD BE REVERIFIED PRIOR TO ANY CONSTRUCTION AND CHANGES. FLOOR PLAN SPACE DEPICTION BY COLORED AREA FOR MARKETING PURPOSES ONLY.

# 1101 BRICKELL

## 15th Floor Plan/North Tower

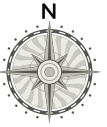


Suite N-1500  
+/- 8,499 SF

SCALE: NTS


BRICKELL AVENUE

# 1101 BRICKELL

## 16th Floor Plan/North Tower

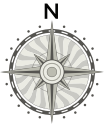

BRICKELL AVENUE

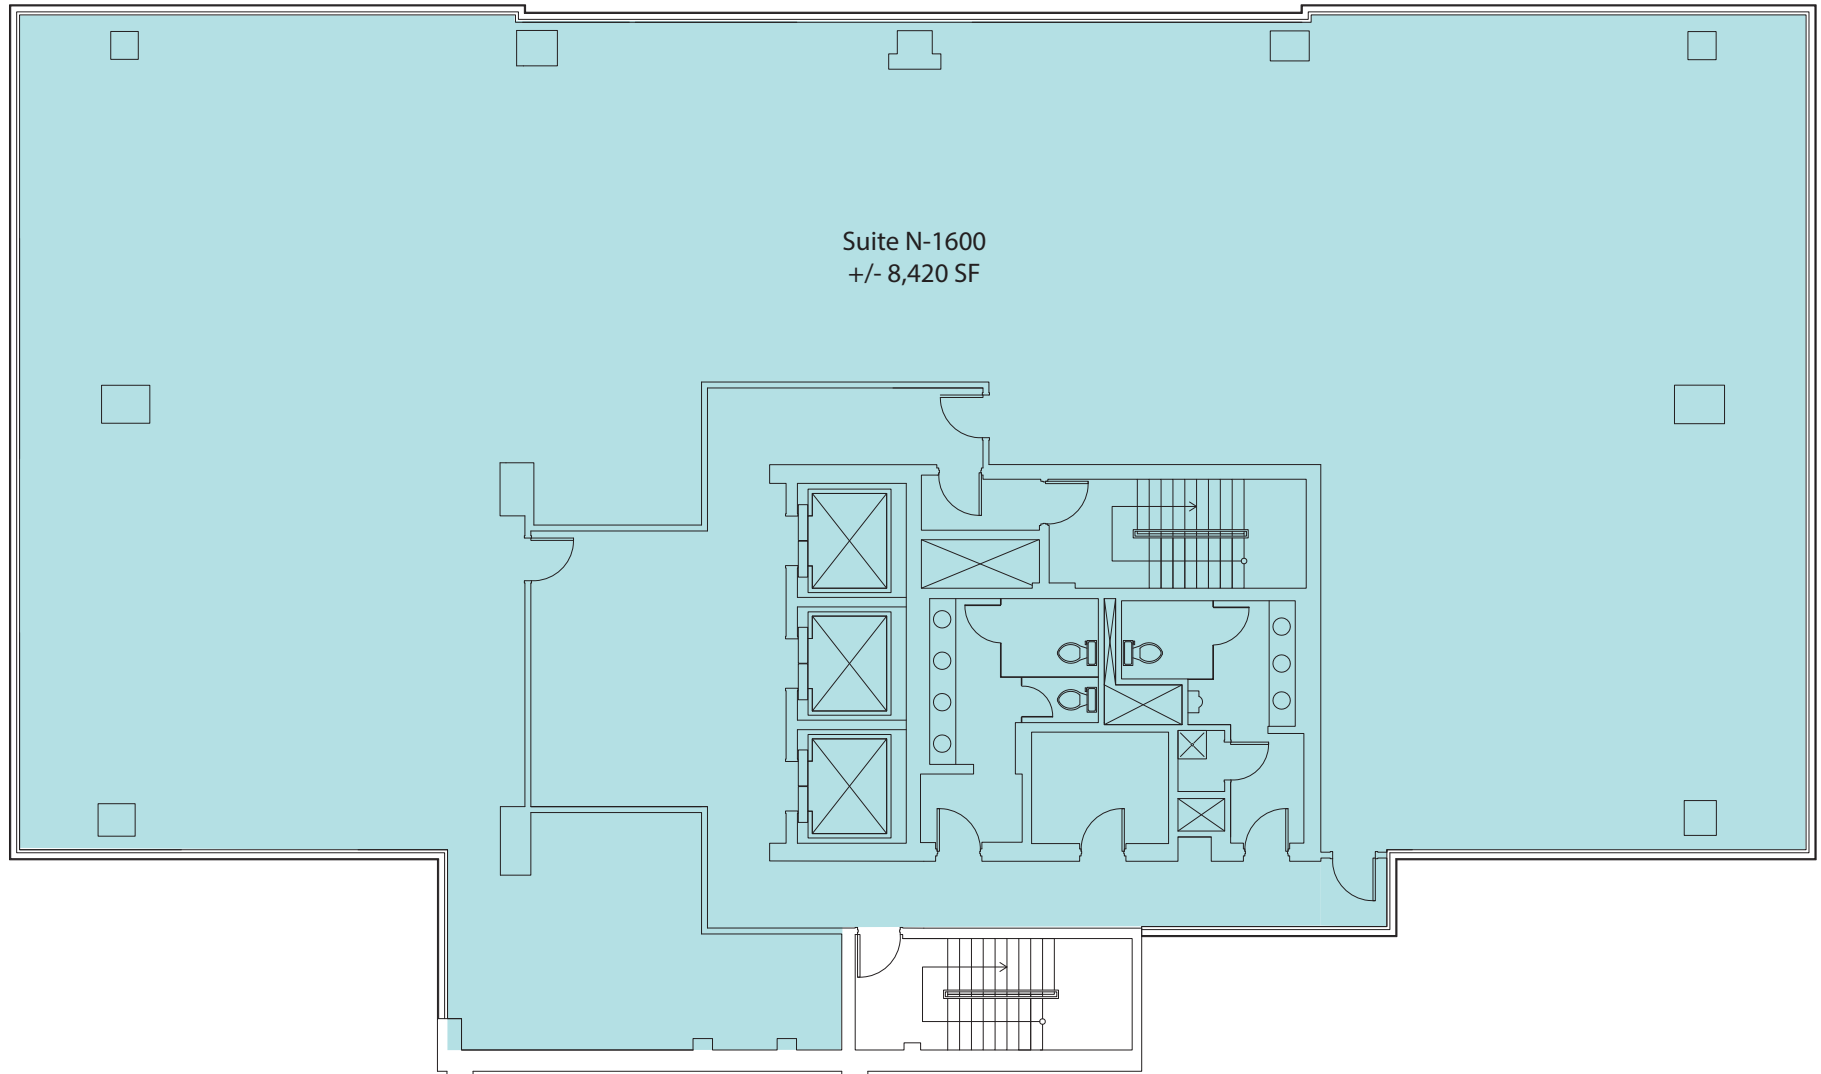


SCALE: NTS




# 1101 BRICKELL

## 17th Floor Plan/North Tower

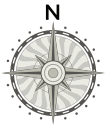

BRICKELL AVENUE

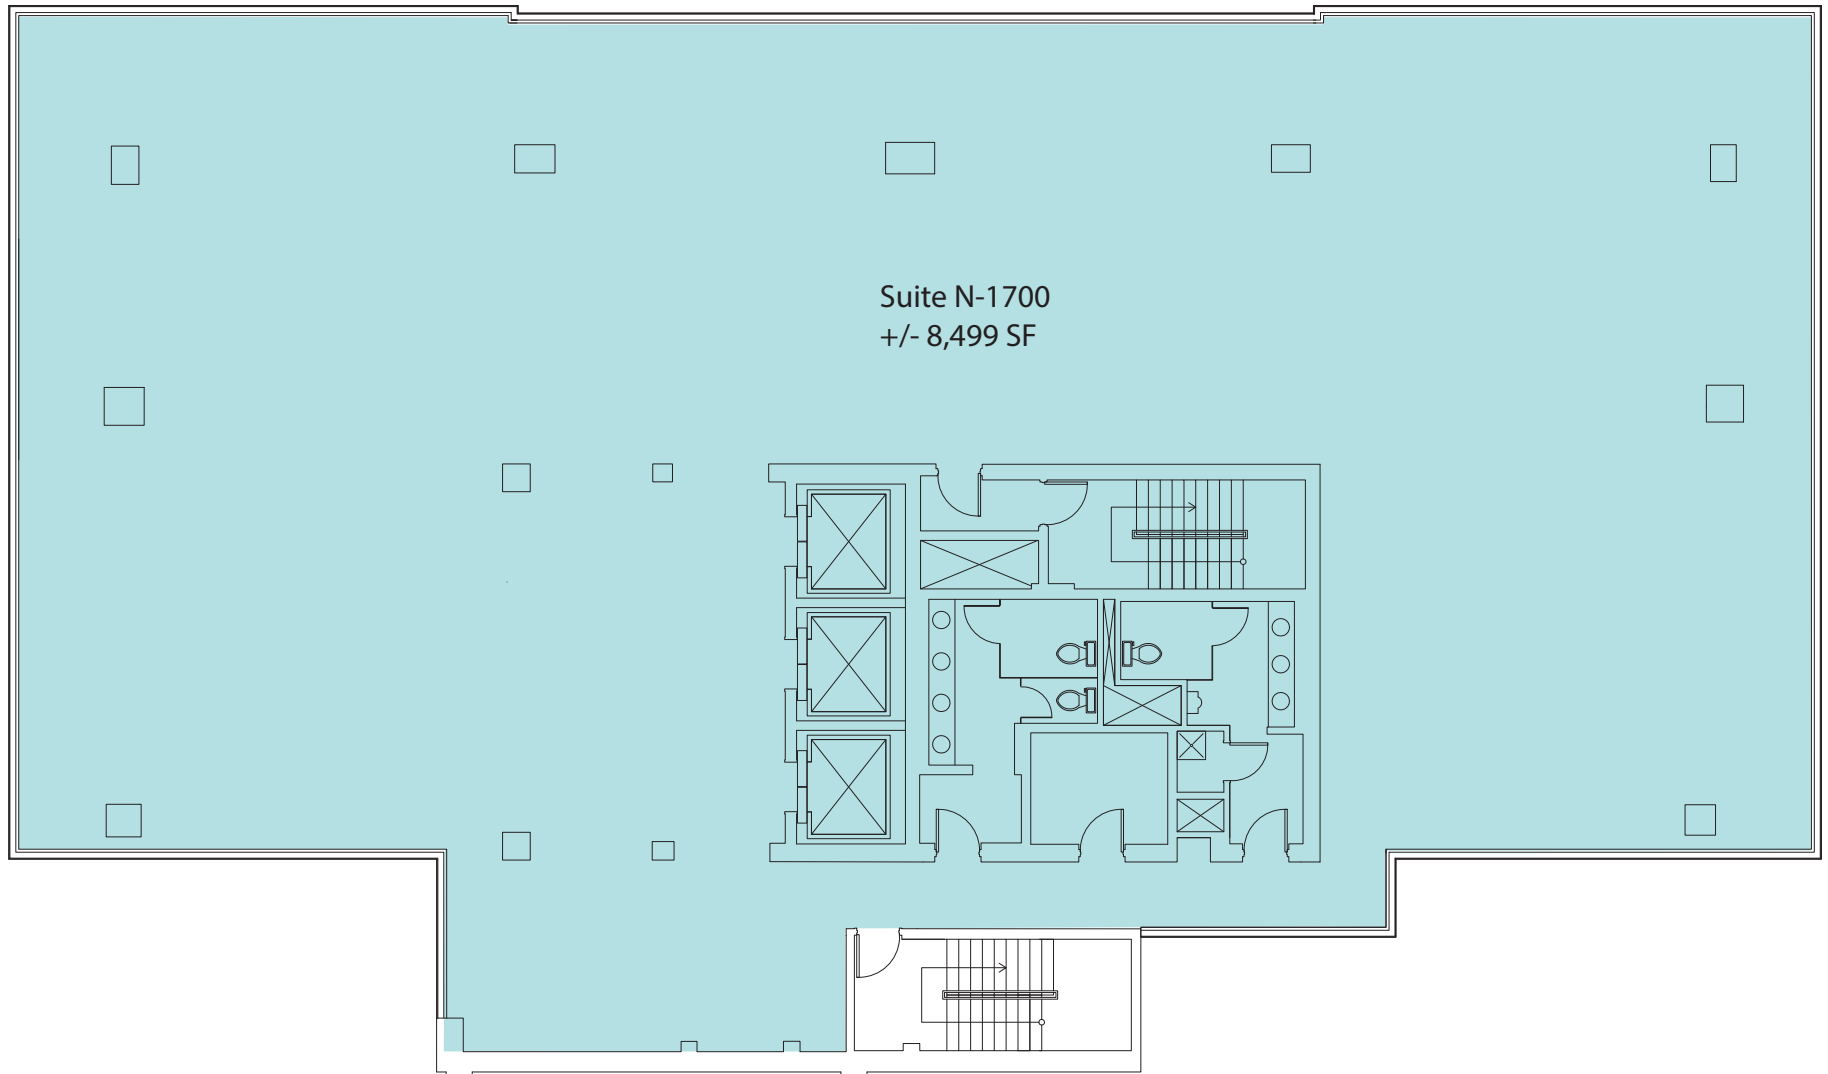

SCALE: NTS

NOTE: THIS PLAN WAS PREPARED USING THE BEST AVAILABLE METHODS FOR SIZING OF SPACE. ACTUAL AREAS, DIMENSIONS AND CONDITIONS. SHOULD BE REVERIFIED PRIOR TO ANY CONSTRUCTION AND CHANGES. FLOOR PLAN SPACE DEPICTION BY COLORED AREA FOR MARKETING PURPOSES ONLY.


# 1101 BRICKELL

18th Floor Plan/North Tower



BRICKELL AVENUE

Suite N-1824  
+/- 6,497 SF

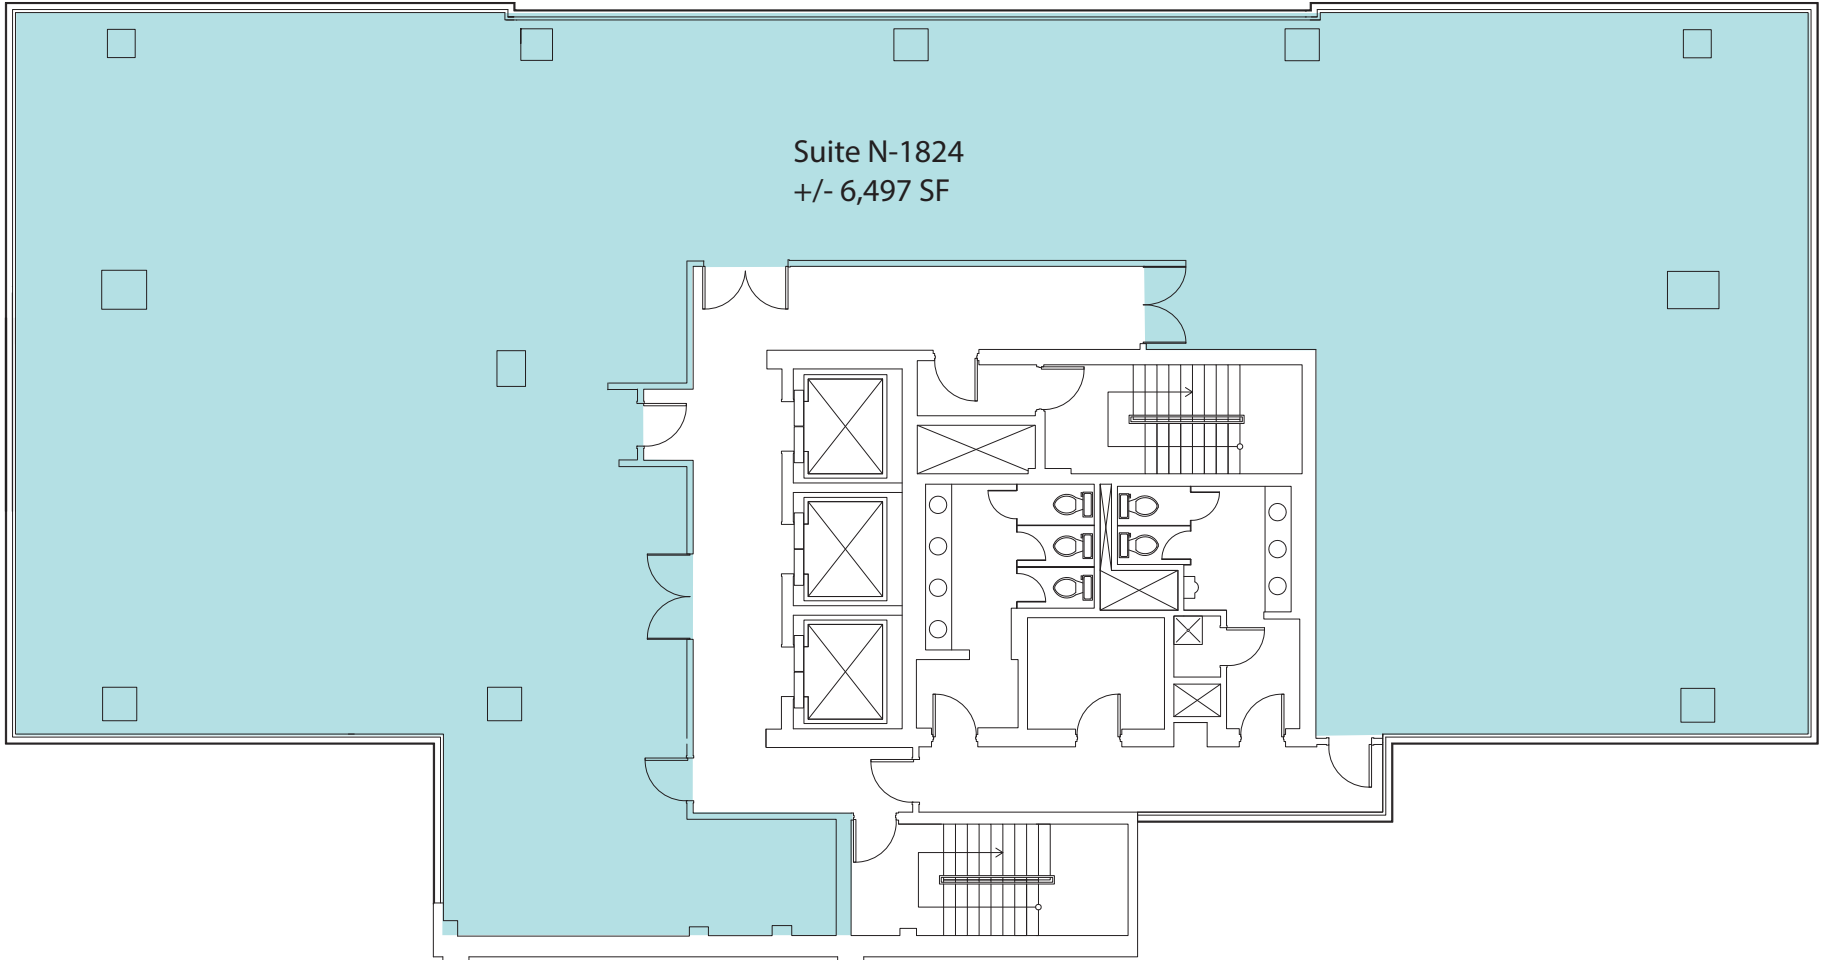


SCALE: NTS


NOTE: THIS PLAN WAS PREPARED USING THE BEST AVAILABLE METHODS FOR SIZING OF SPACE. ACTUAL AREAS, DIMENSIONS AND CONDITIONS. SHOULD BE REVERIFIED PRIOR TO ANY CONSTRUCTION AND CHANGES. FLOOR PLAN SPACE DEPICTION BY COLORED AREA FOR MARKETING PURPOSES ONLY.

# 1101 BRICKELL

## 19th Floor Plan/North Tower

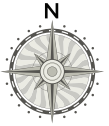

BRICKELL AVENUE

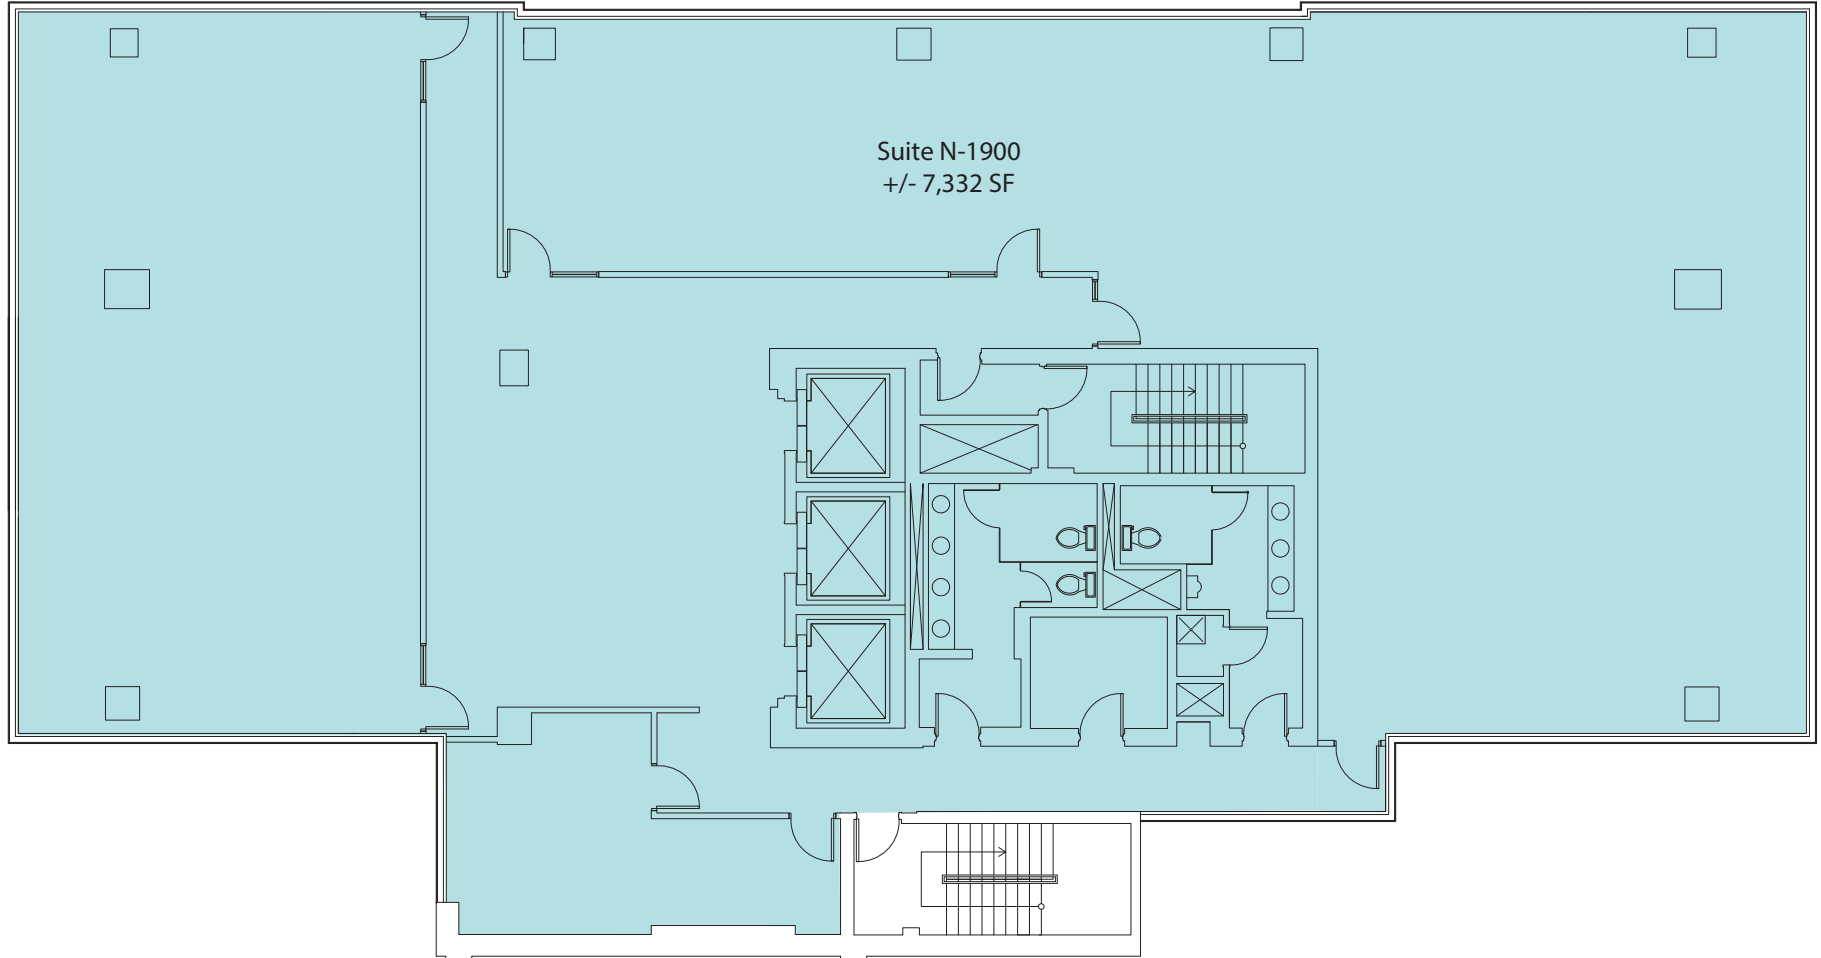

SCALE: NTS